


# ALT. 5 - MINIMAL BROADWAY WIDENING/EARLY LEFT TURNS



NOTES

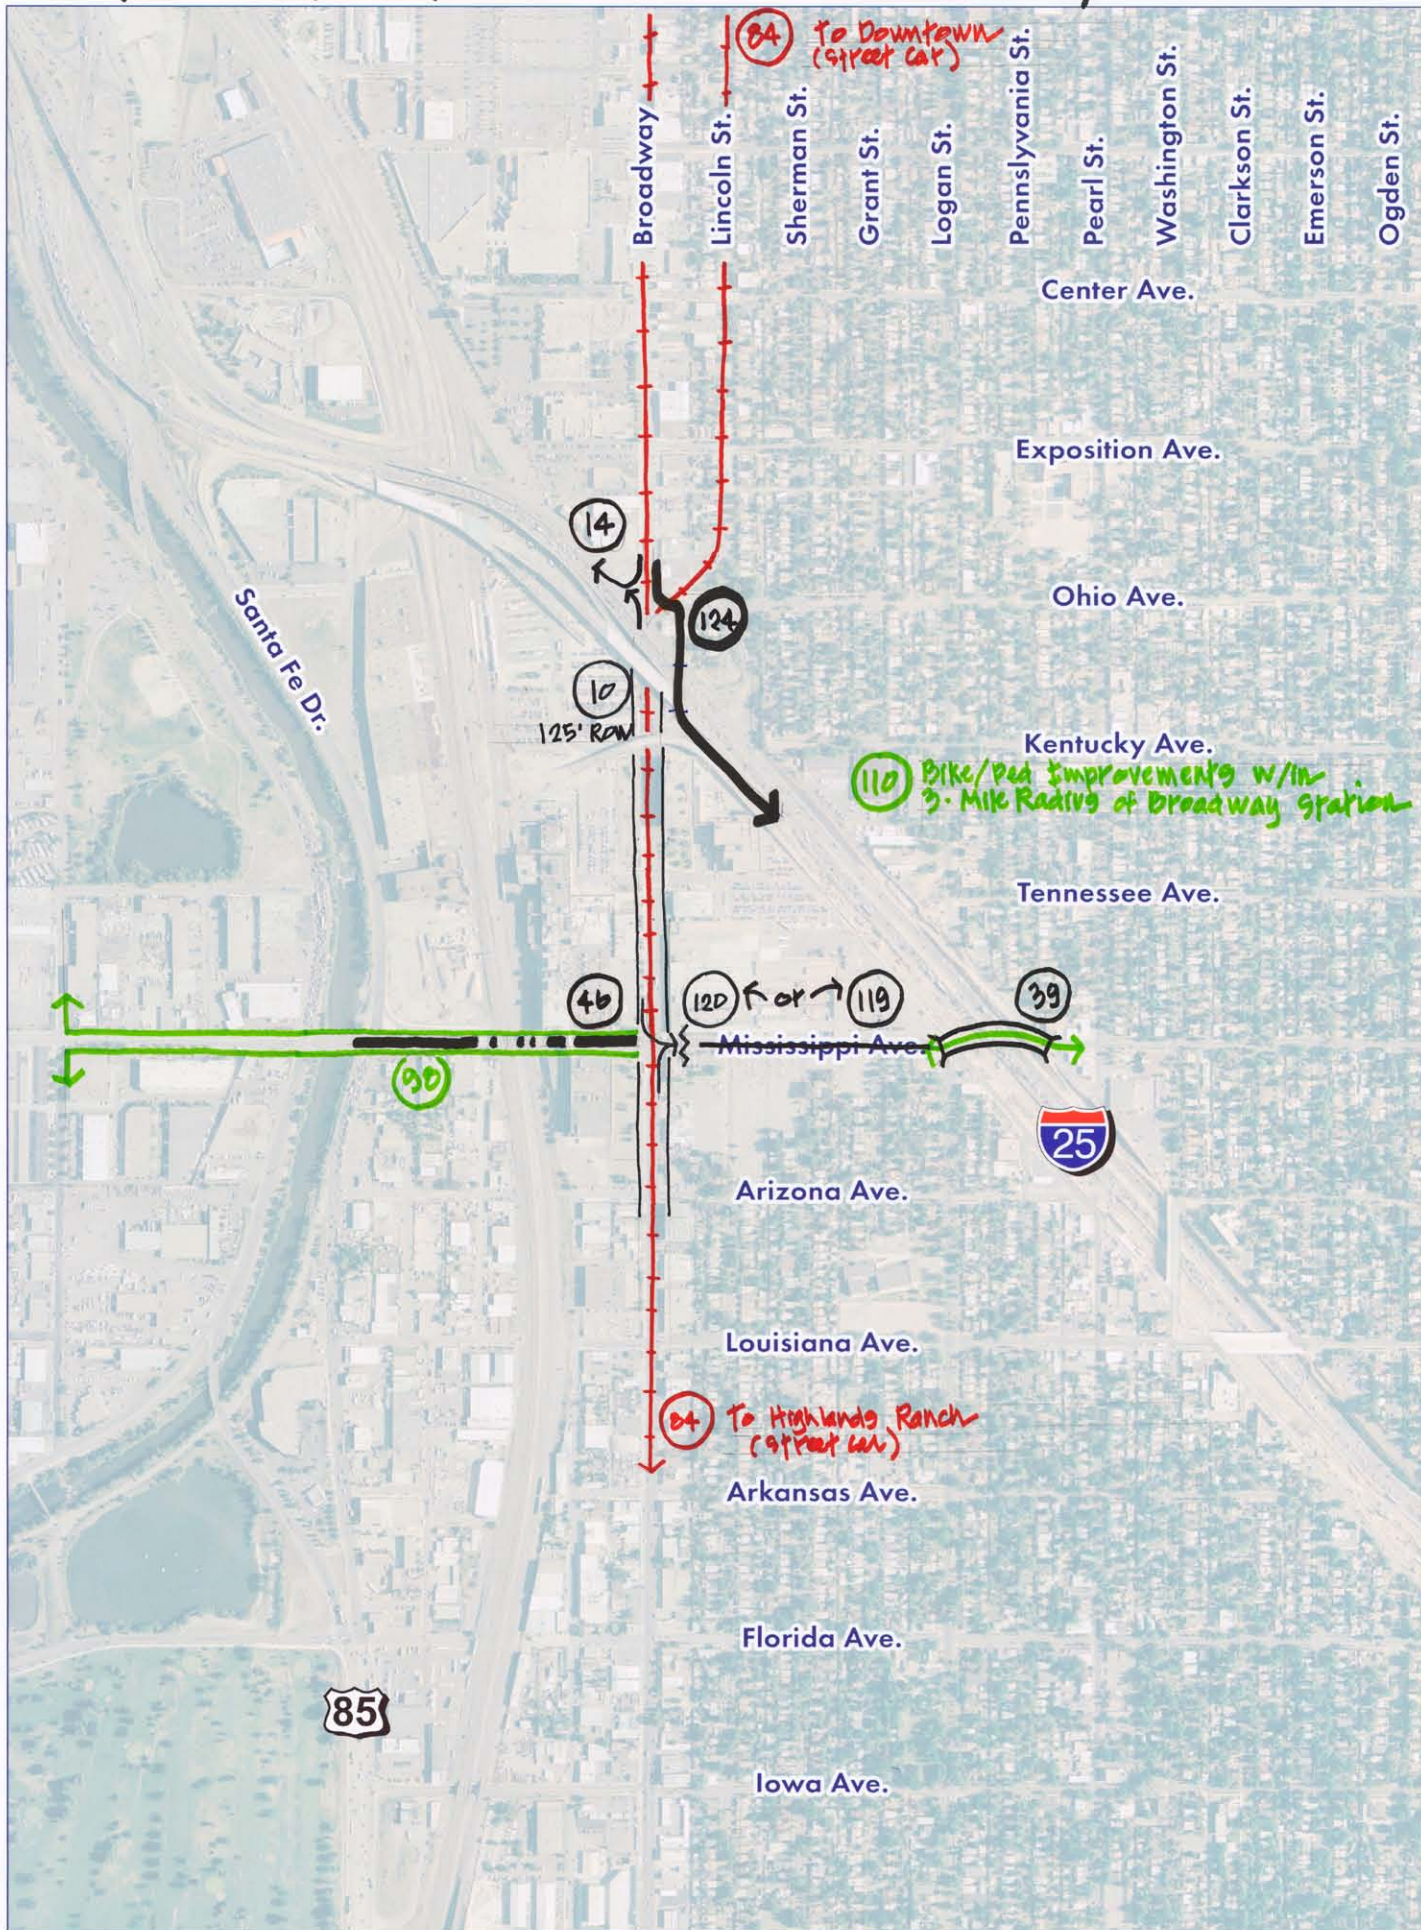