



Replacement of Holly Street Bridge at Cherry Creek Construction Phasing

Existing Structure

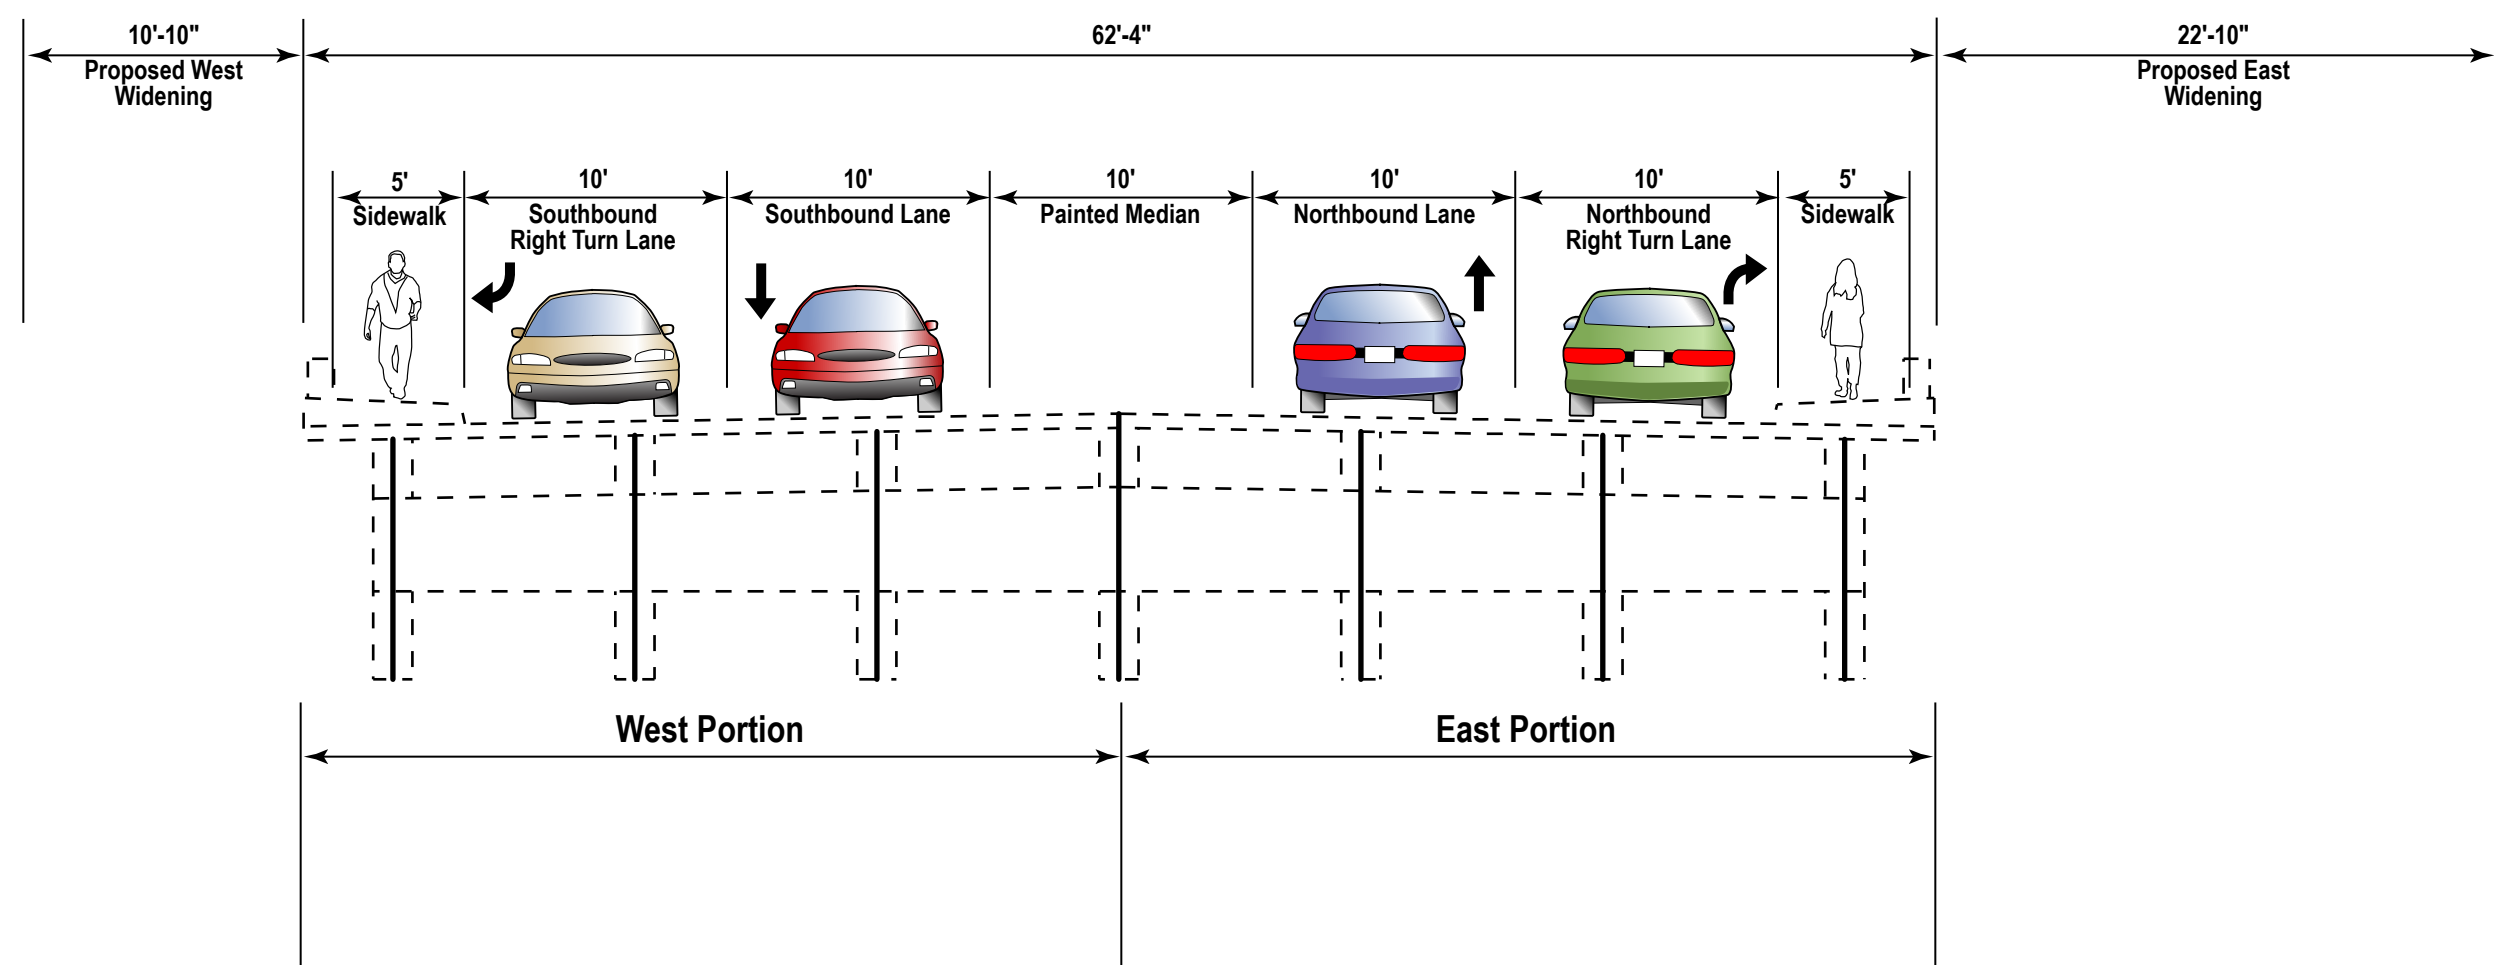

Phase 1

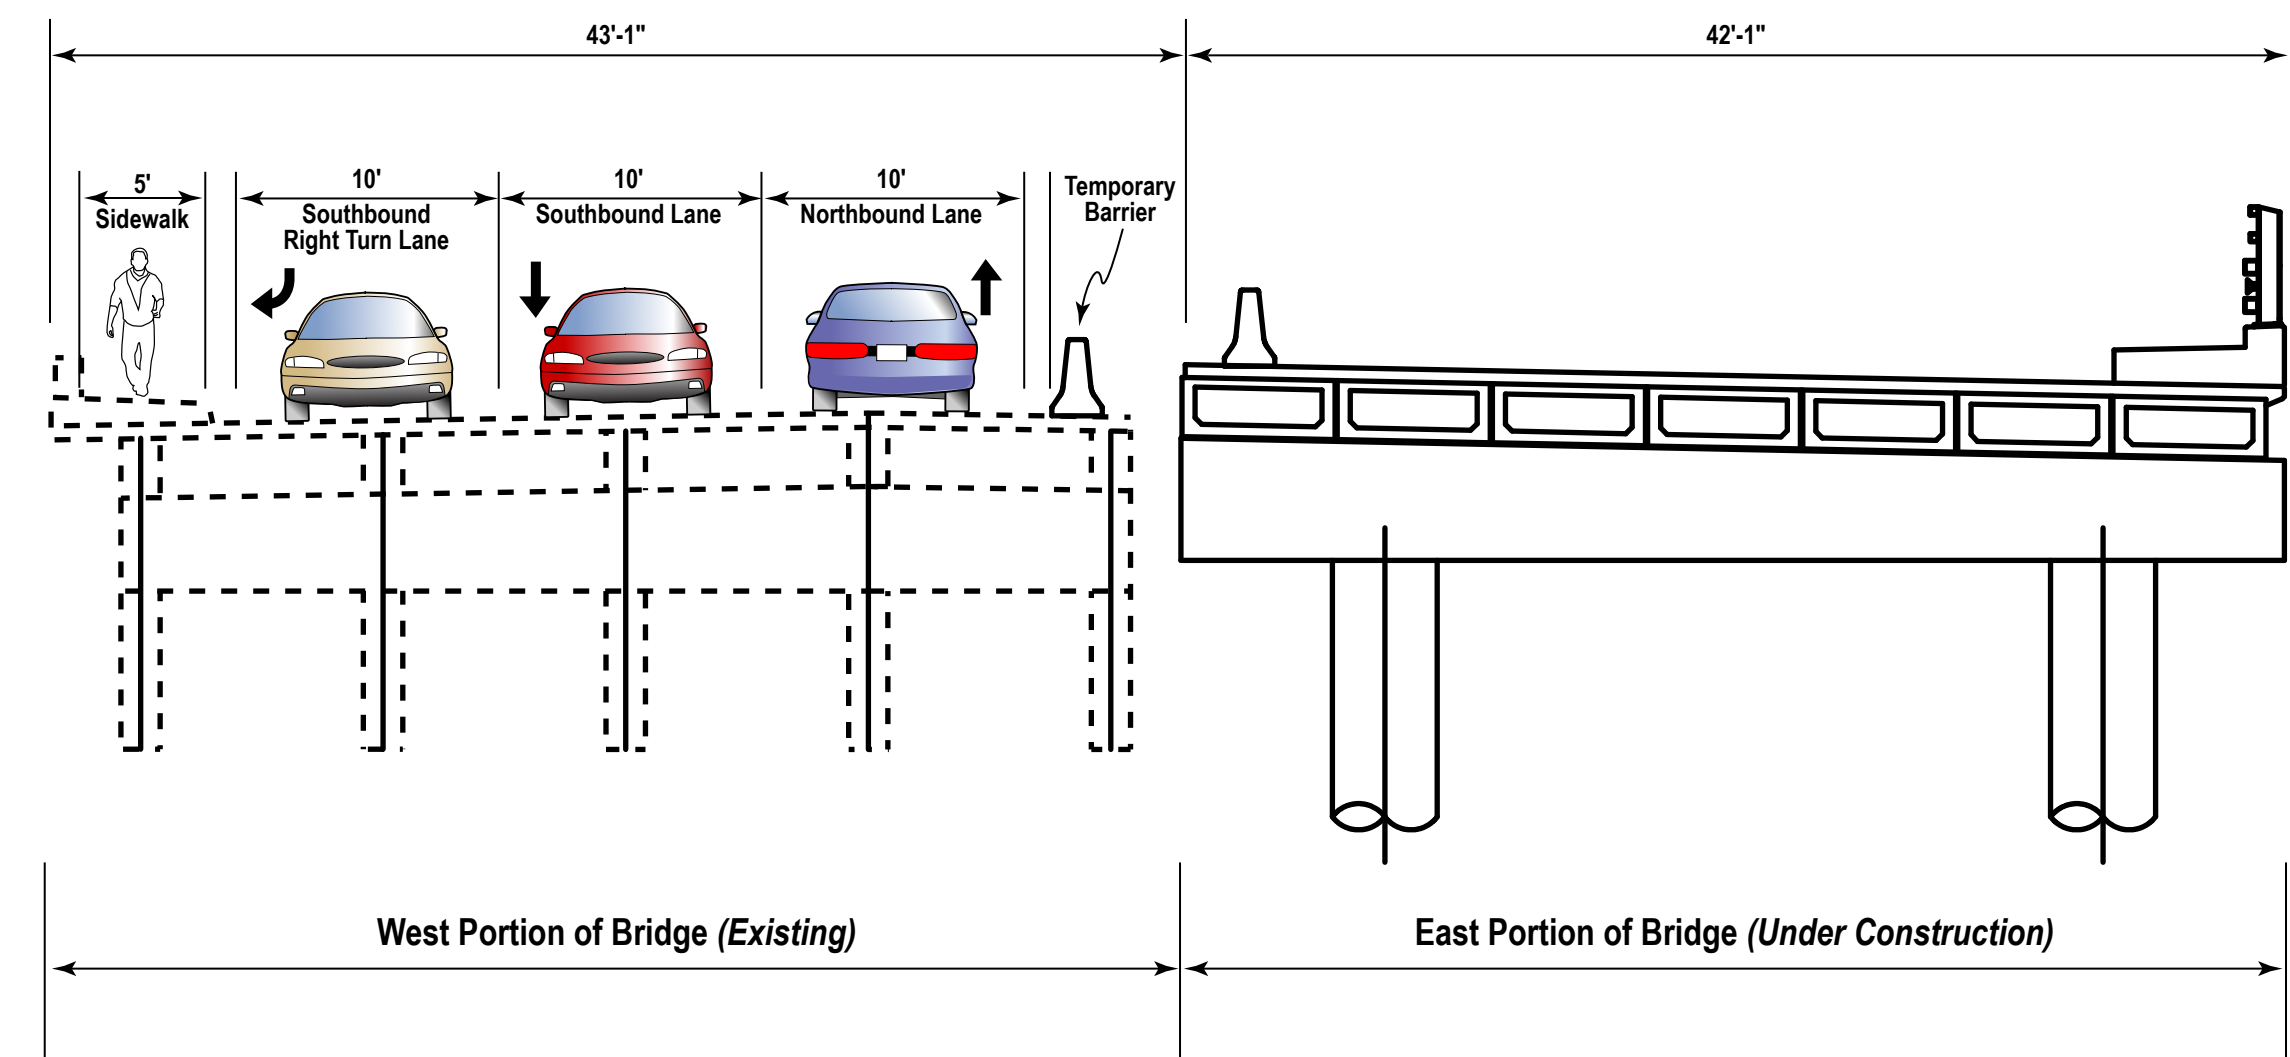


- Remove northbound (east) portion of existing bridge
- Construct northbound portion of new bridge and portion of Holly Street / Cherry Creek North Drive intersection
- Install curb/gutter, sidewalks, and handicap ramp on northbound side

At Completion of Phase 1:



Northbound (east) side of bridge and sidewalk complete

Phase 2

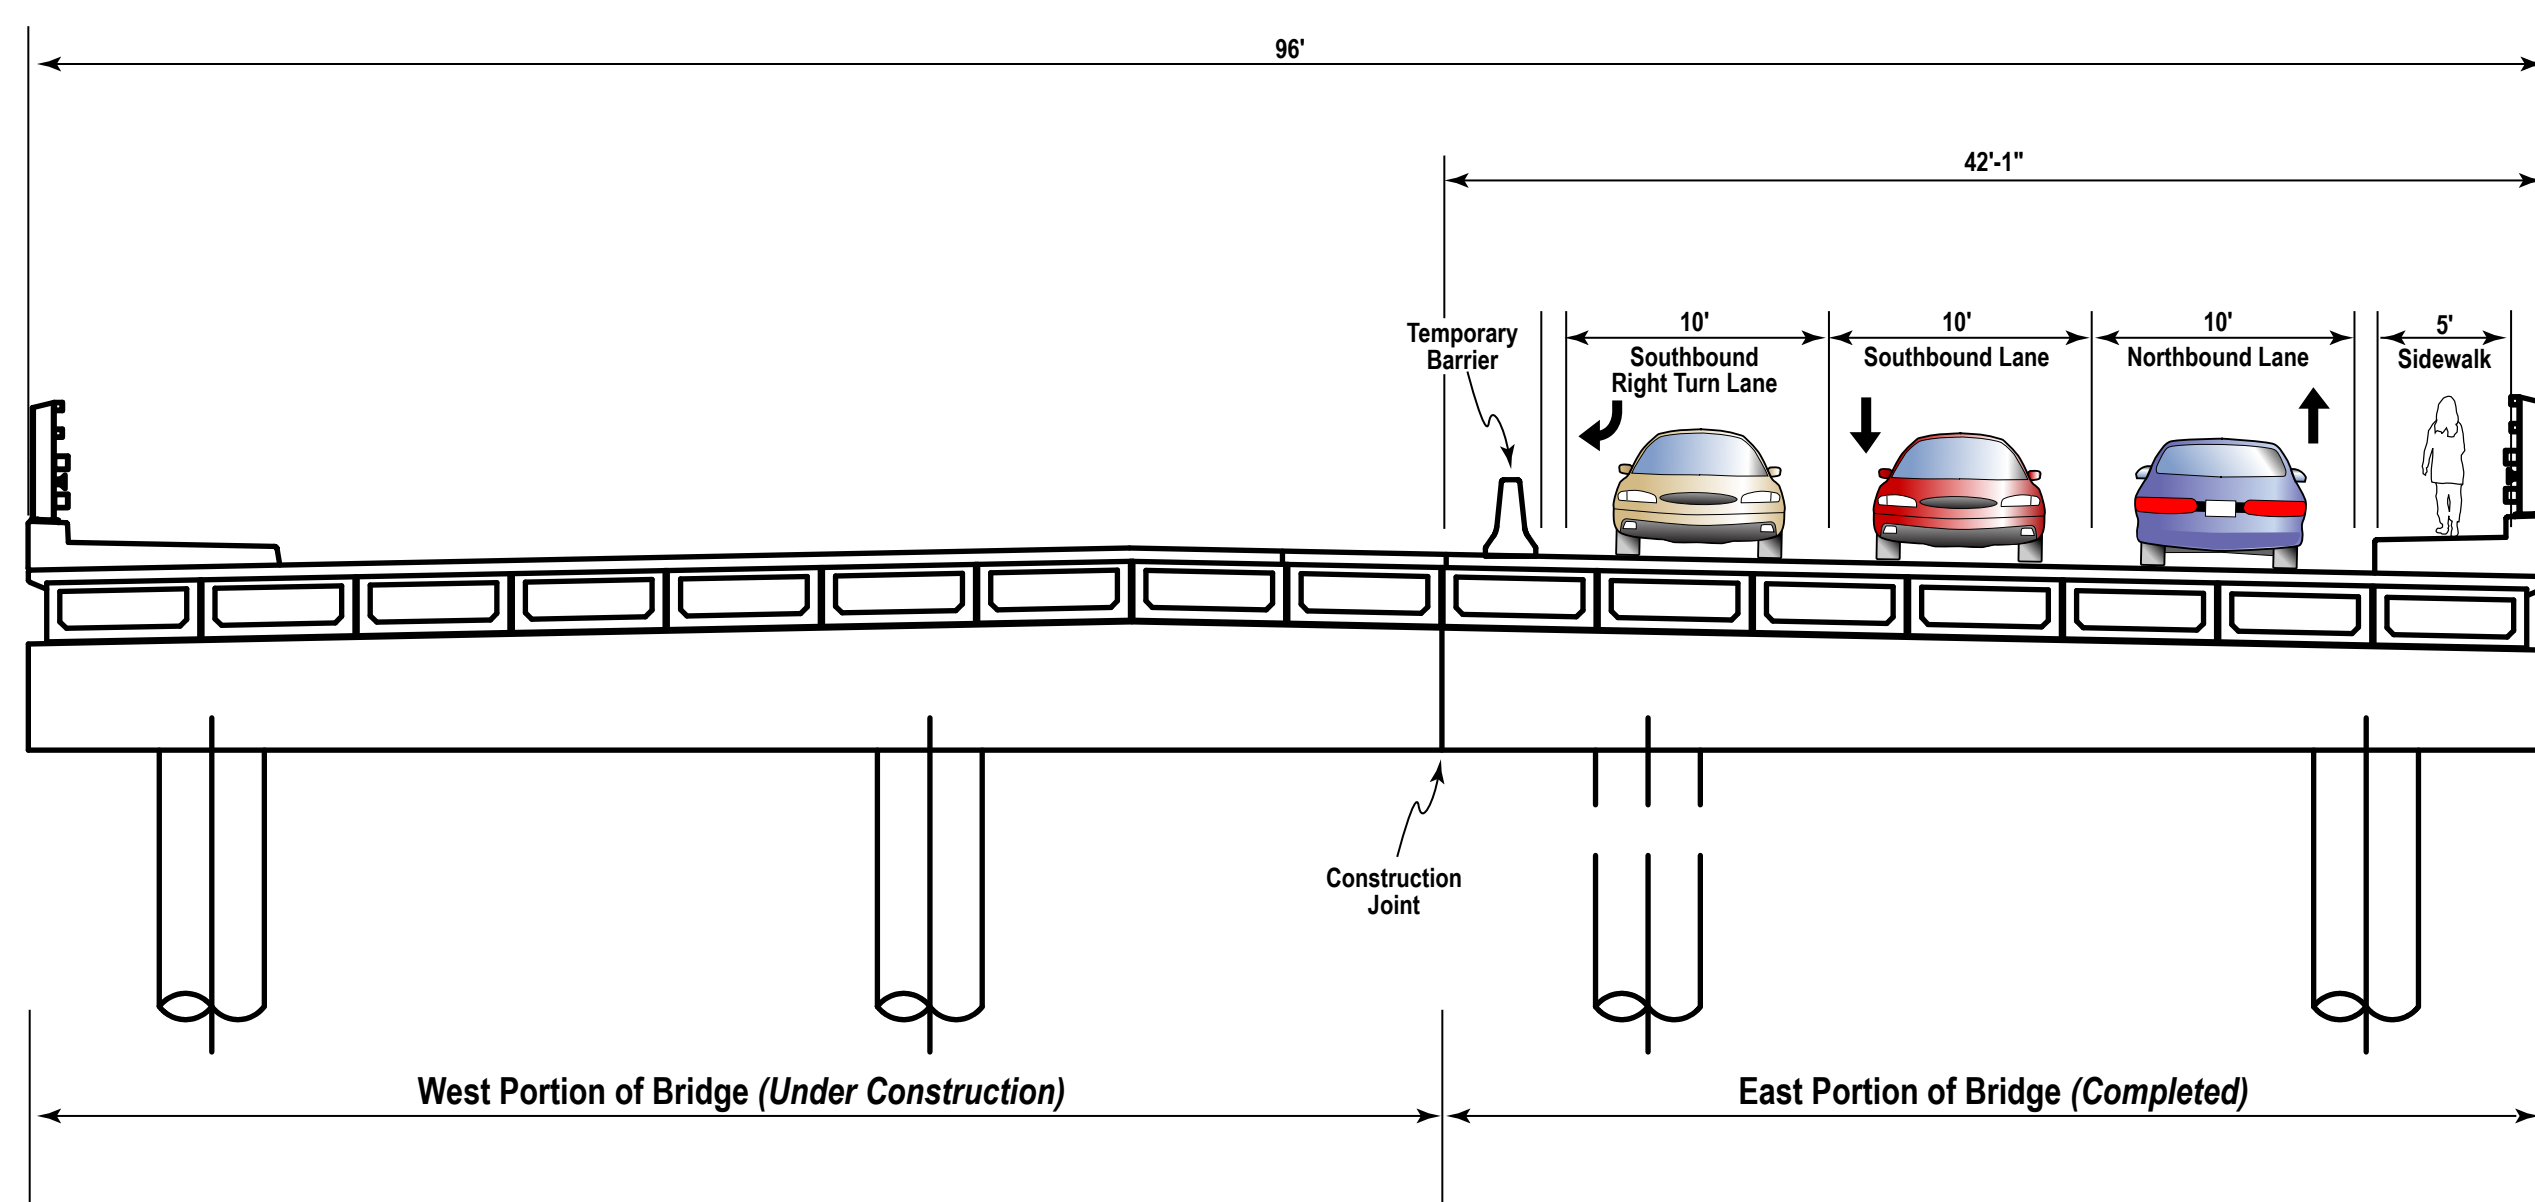


- Remove southbound (west) portion of existing bridge
- Construct new southbound portion of new bridge and portion of Holly Street / Cherry Creek South Drive intersection
- Install curb/gutter, sidewalks, and handicap ramp on northbound side

At Completion of Phase 2:



Southbound (west) side of bridge and sidewalk complete

Proposed Final Structure

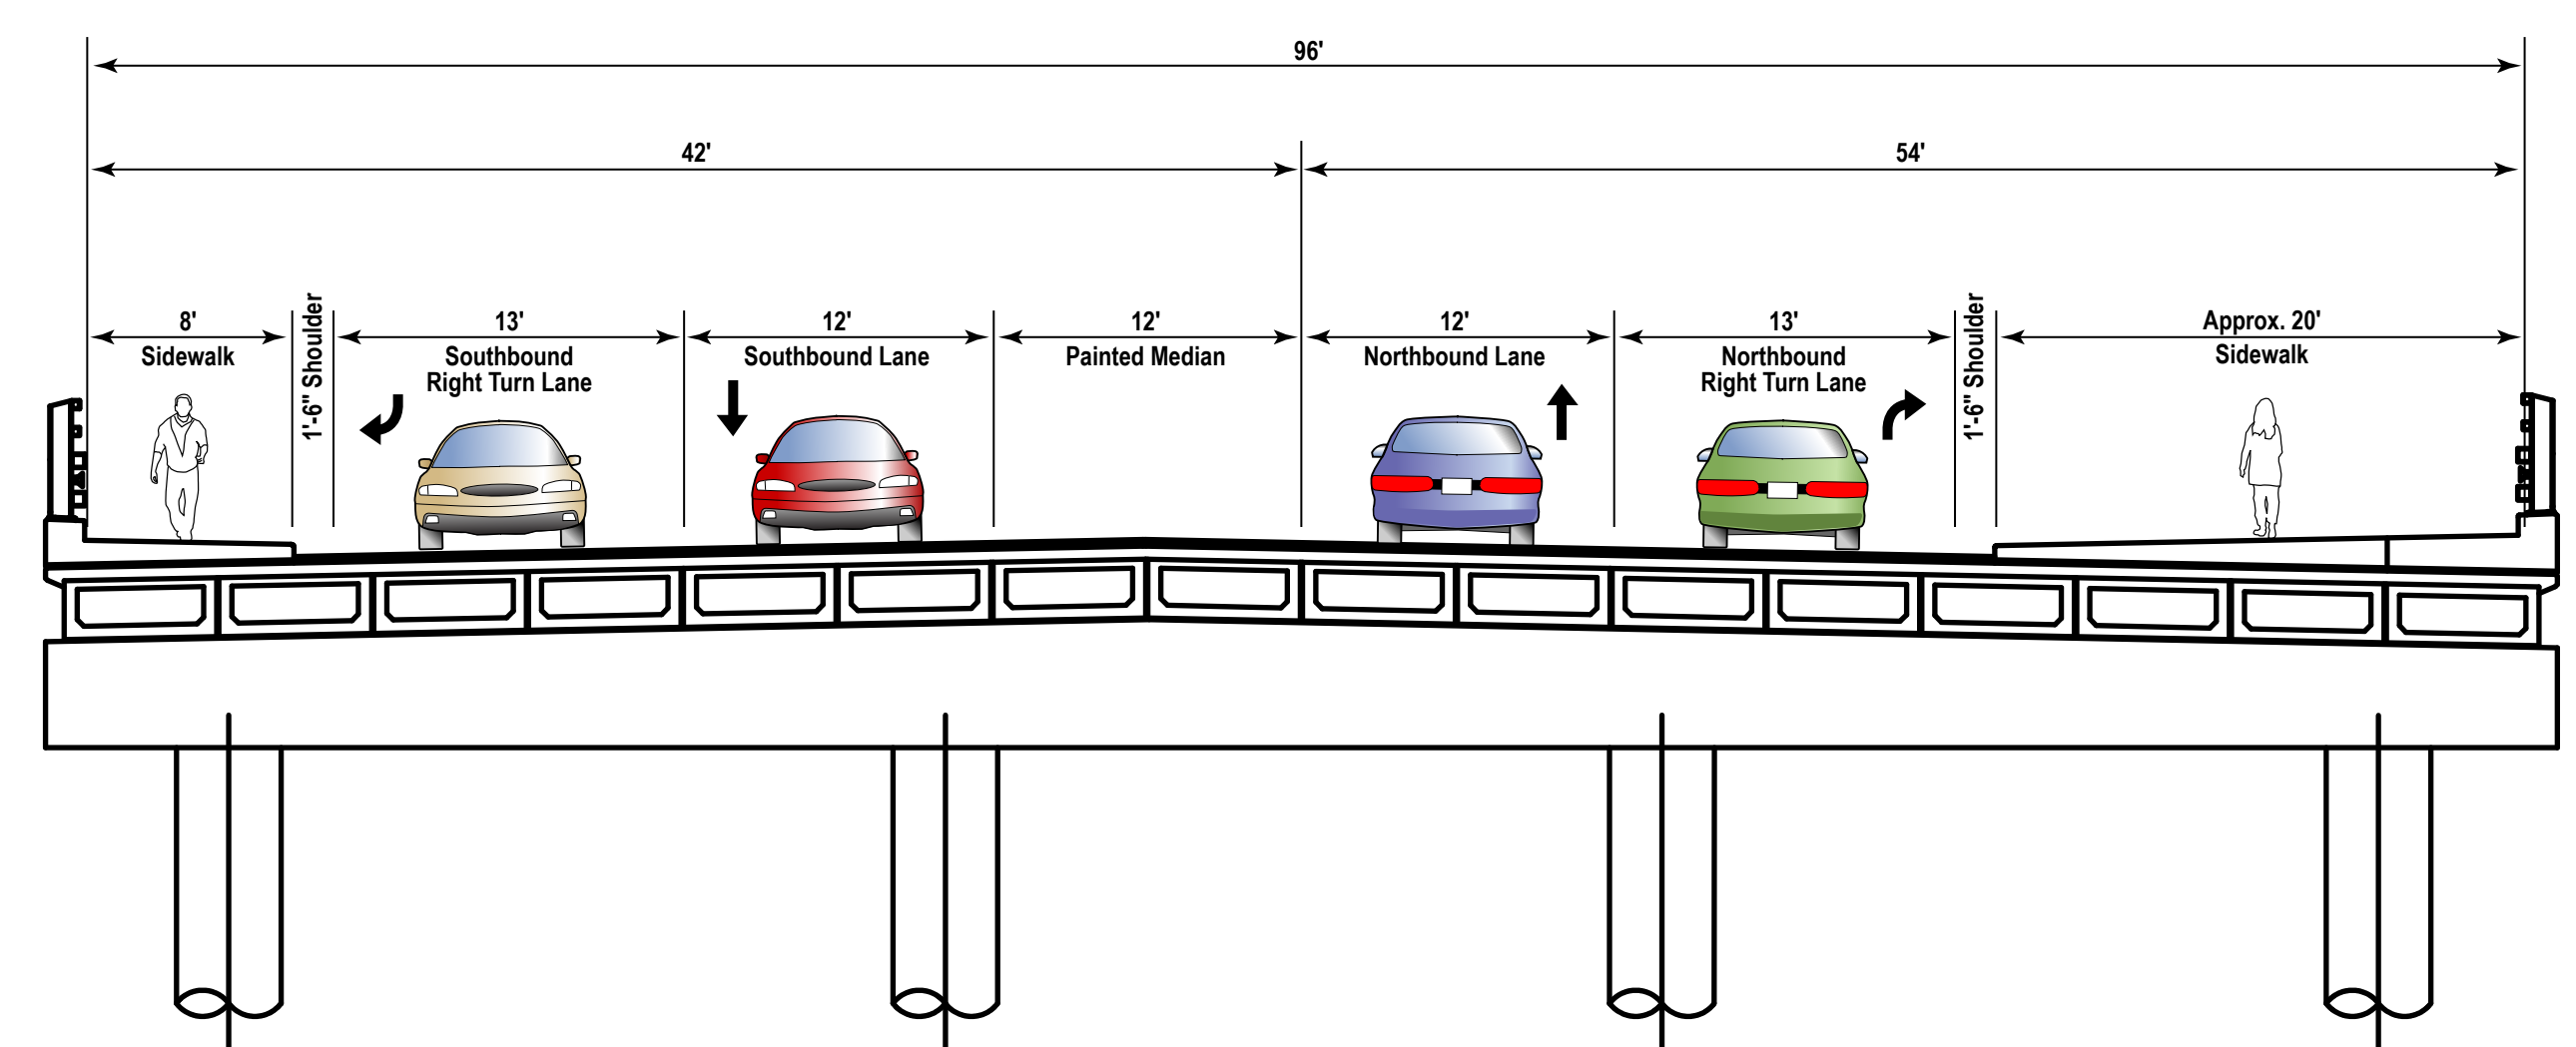

- Finish paving, remove temporary barriers, and stripe lanes
- Construct remainder of sidewalk

At Completion of Final Phase:



Holly Street Bridge complete and open to traffic!



DENVER
THE MILE HIGH CITY

City and County of Denver
Department of Public Works
Transportation Division and City Engineer's Office



DAVID EVANS
AND ASSOCIATES INC.