
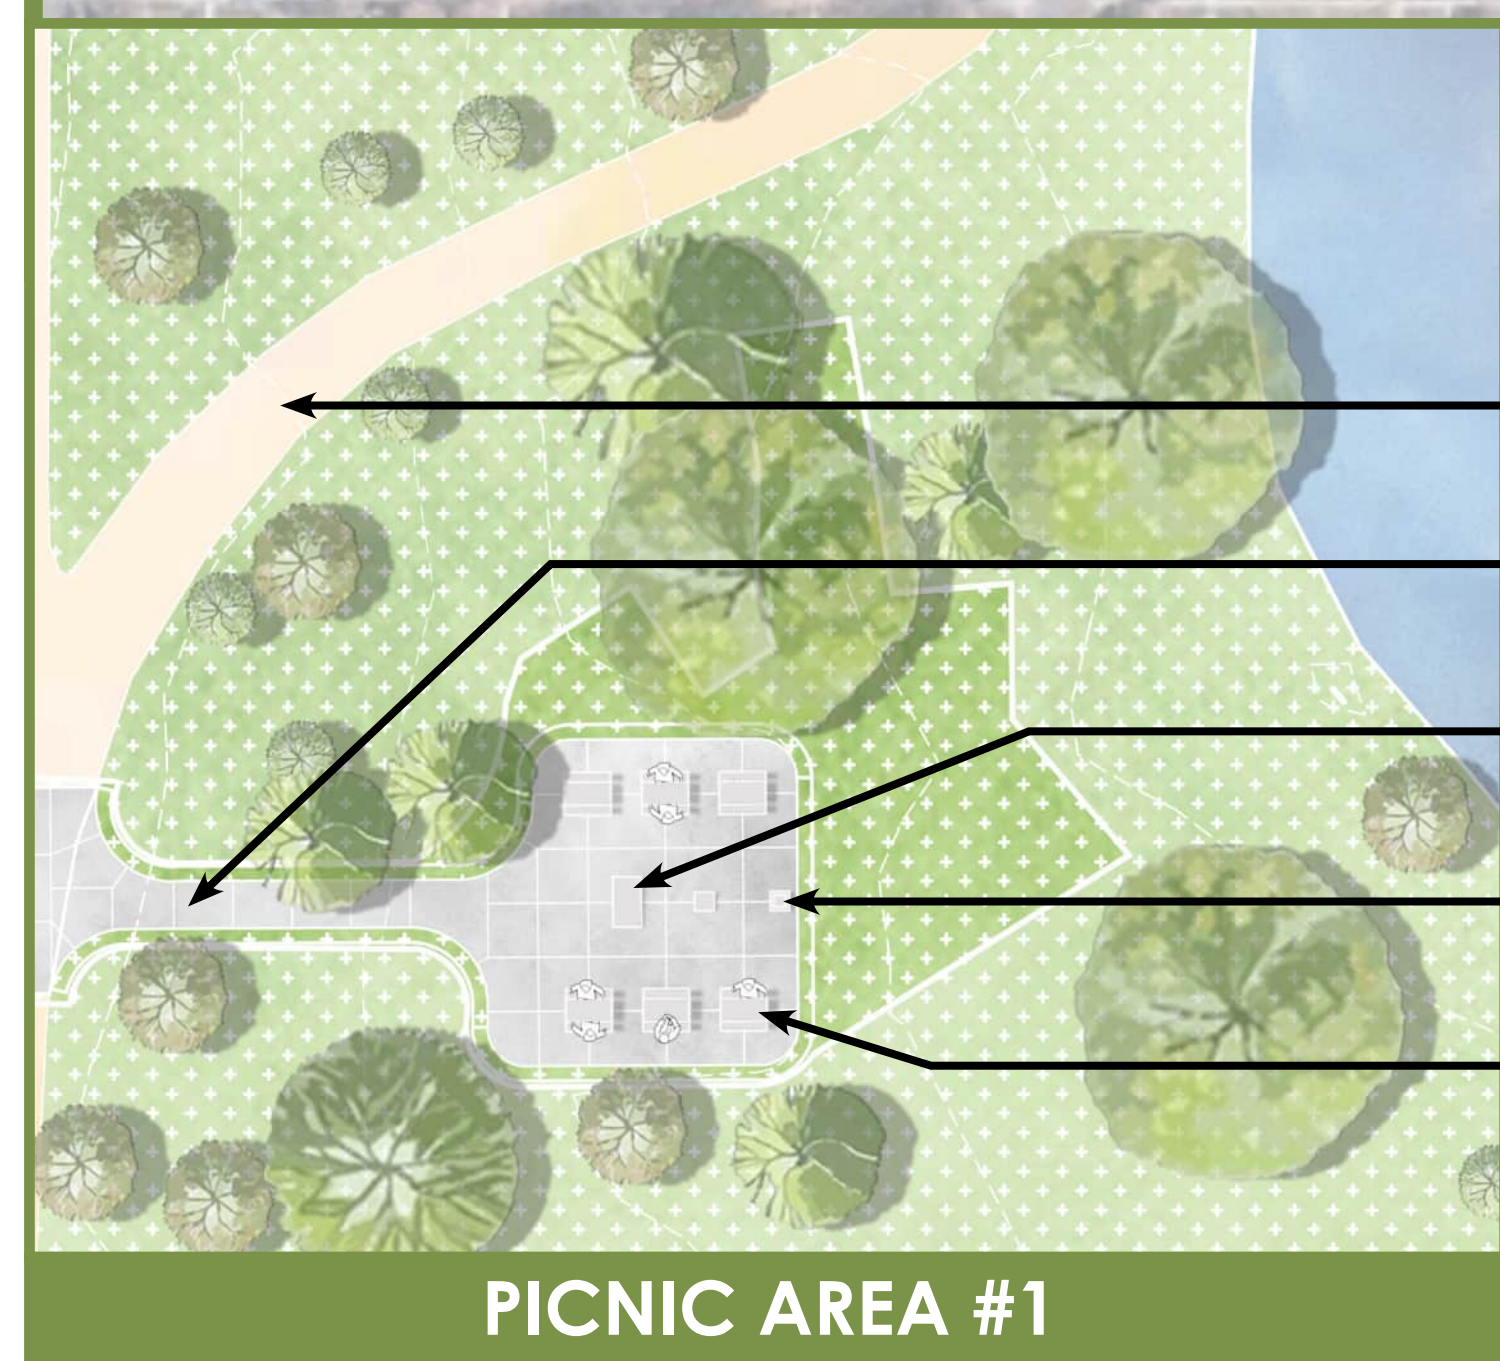



WASHINGTON PARK IMPROVEMENTS PROJECT

OCTOBER 2025

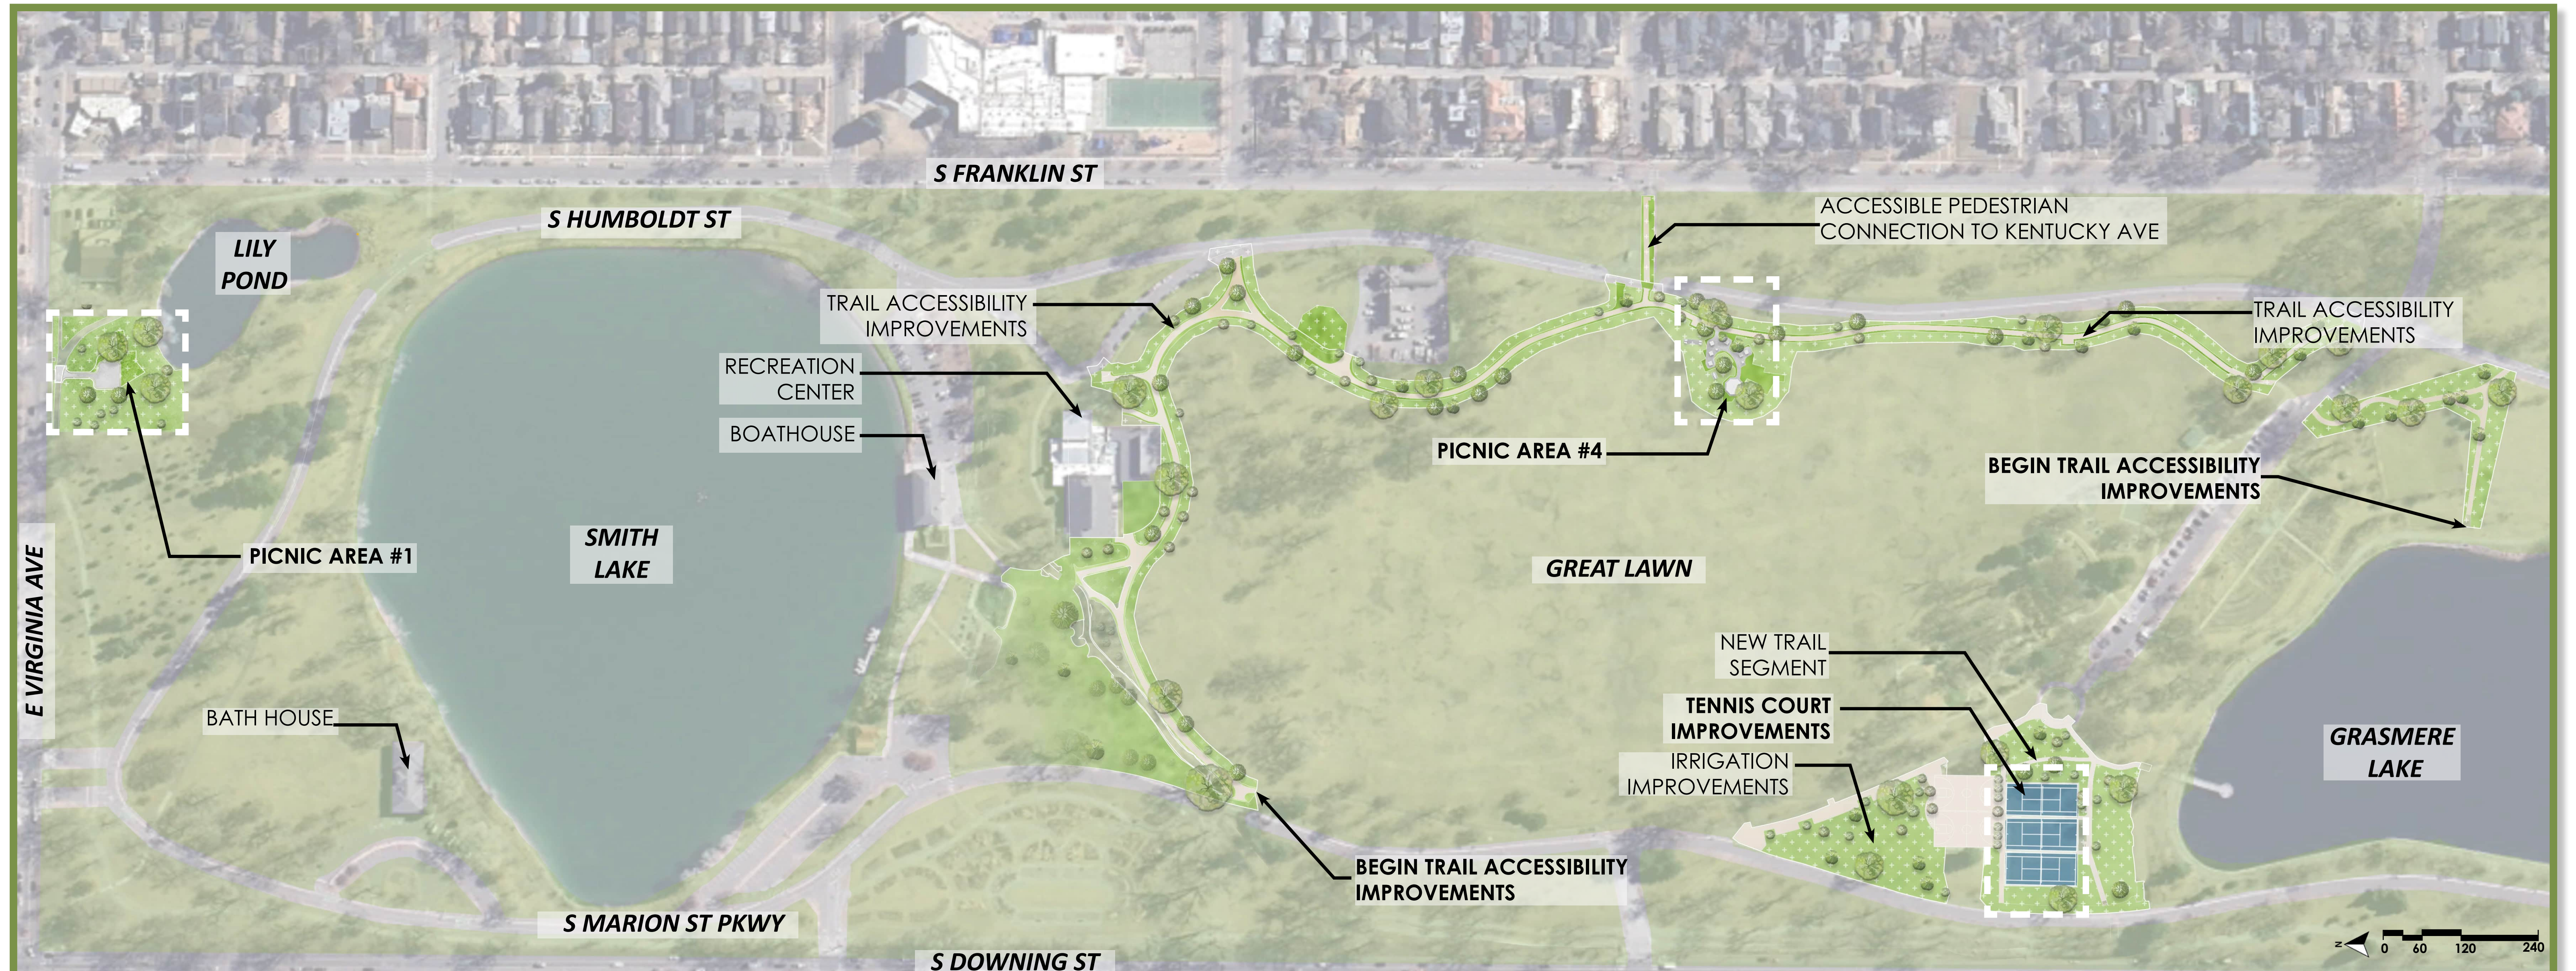


- EXISTING CRUSHER FINES
- NEW ACCESSIBLE CONNECTION
- RECONSTRUCTED BRICK GRILL
- DPR STANDARD ASH BIN
- NEW DPR STANDARD PICNIC TABLES

0 5 10 20

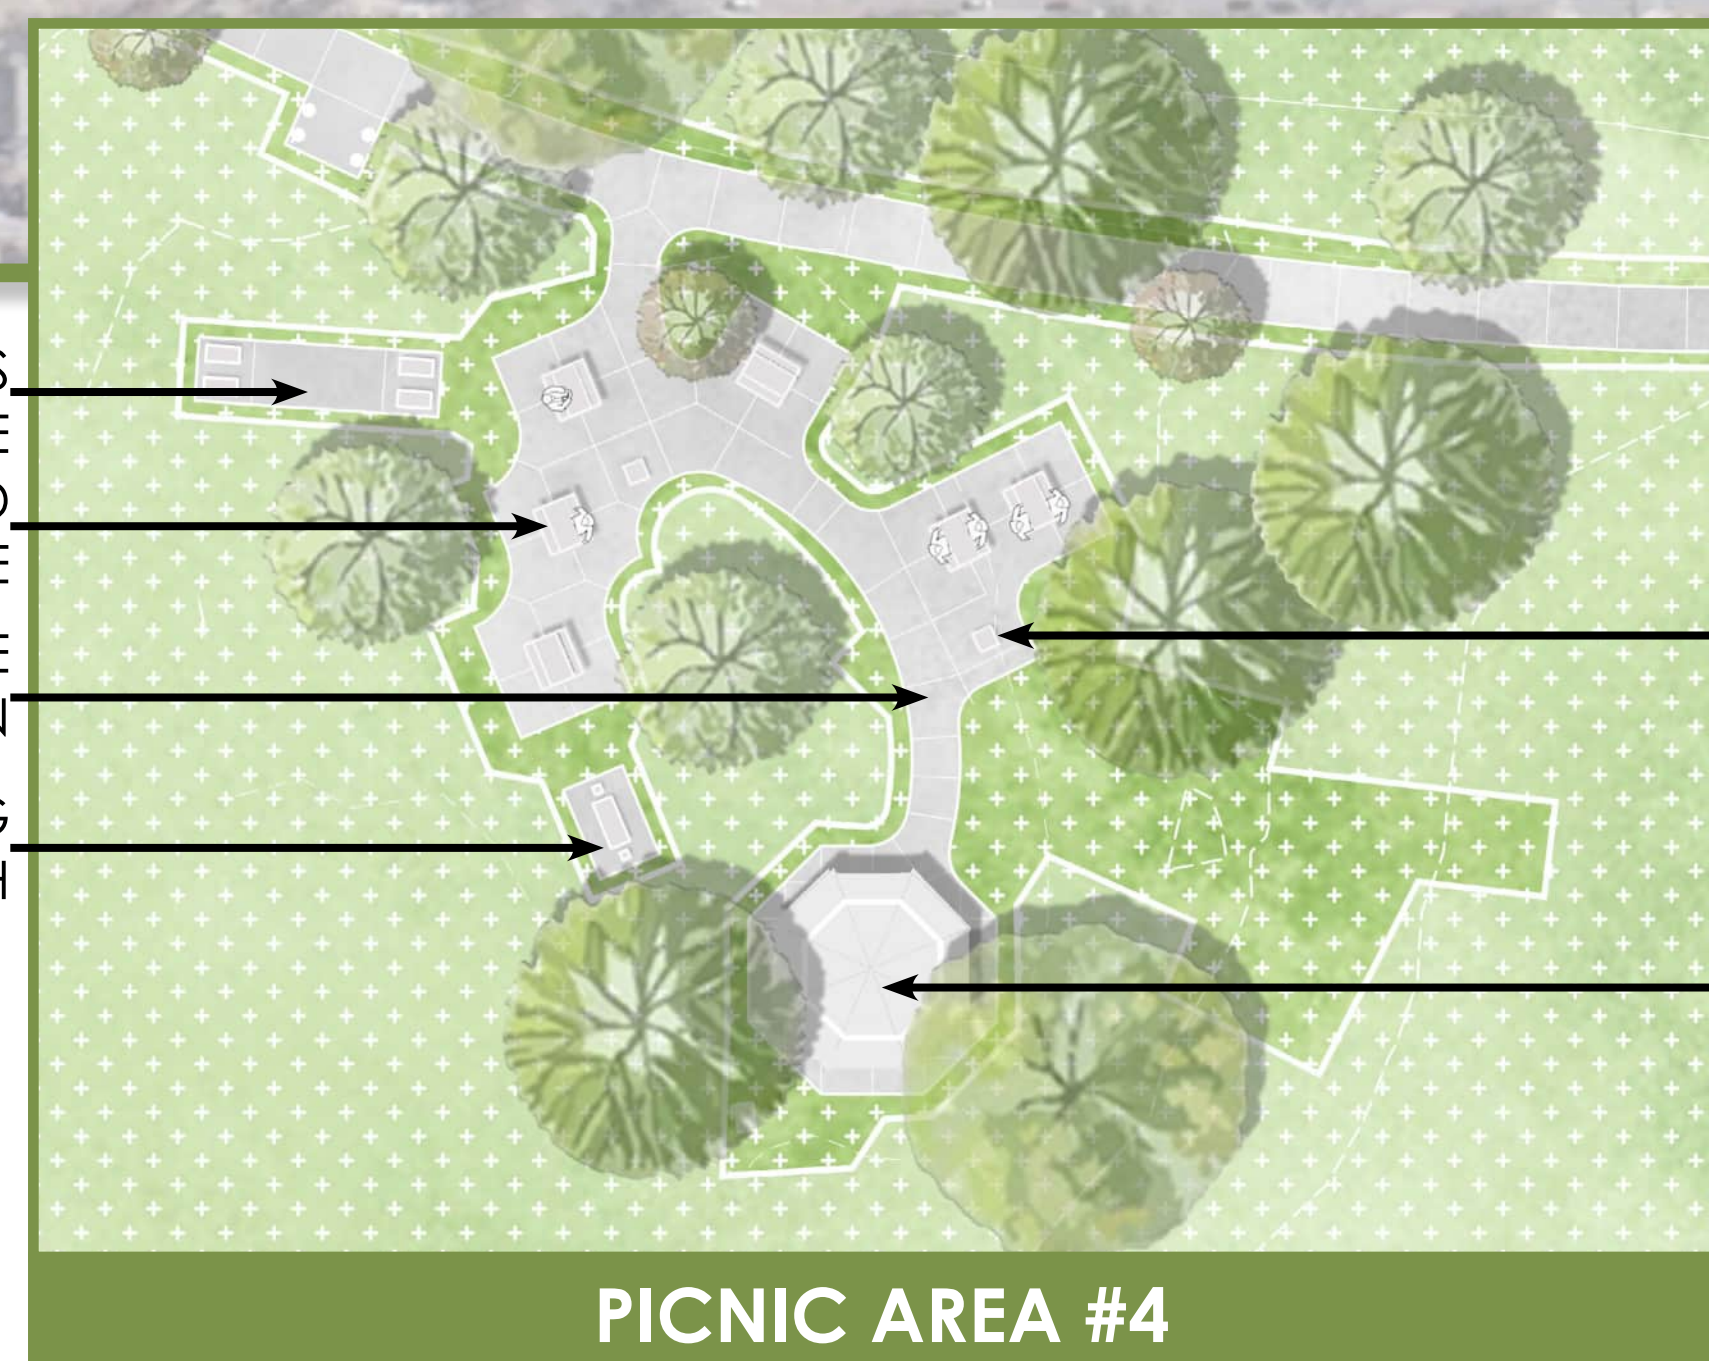

- BAG TOSS GAME
- DPR STANDARD PICNIC TABLE
- NEW ACCESSIBLE CONNECTION
- SWING BENCH
- DPR STANDARD GRILL

0 5 10 20

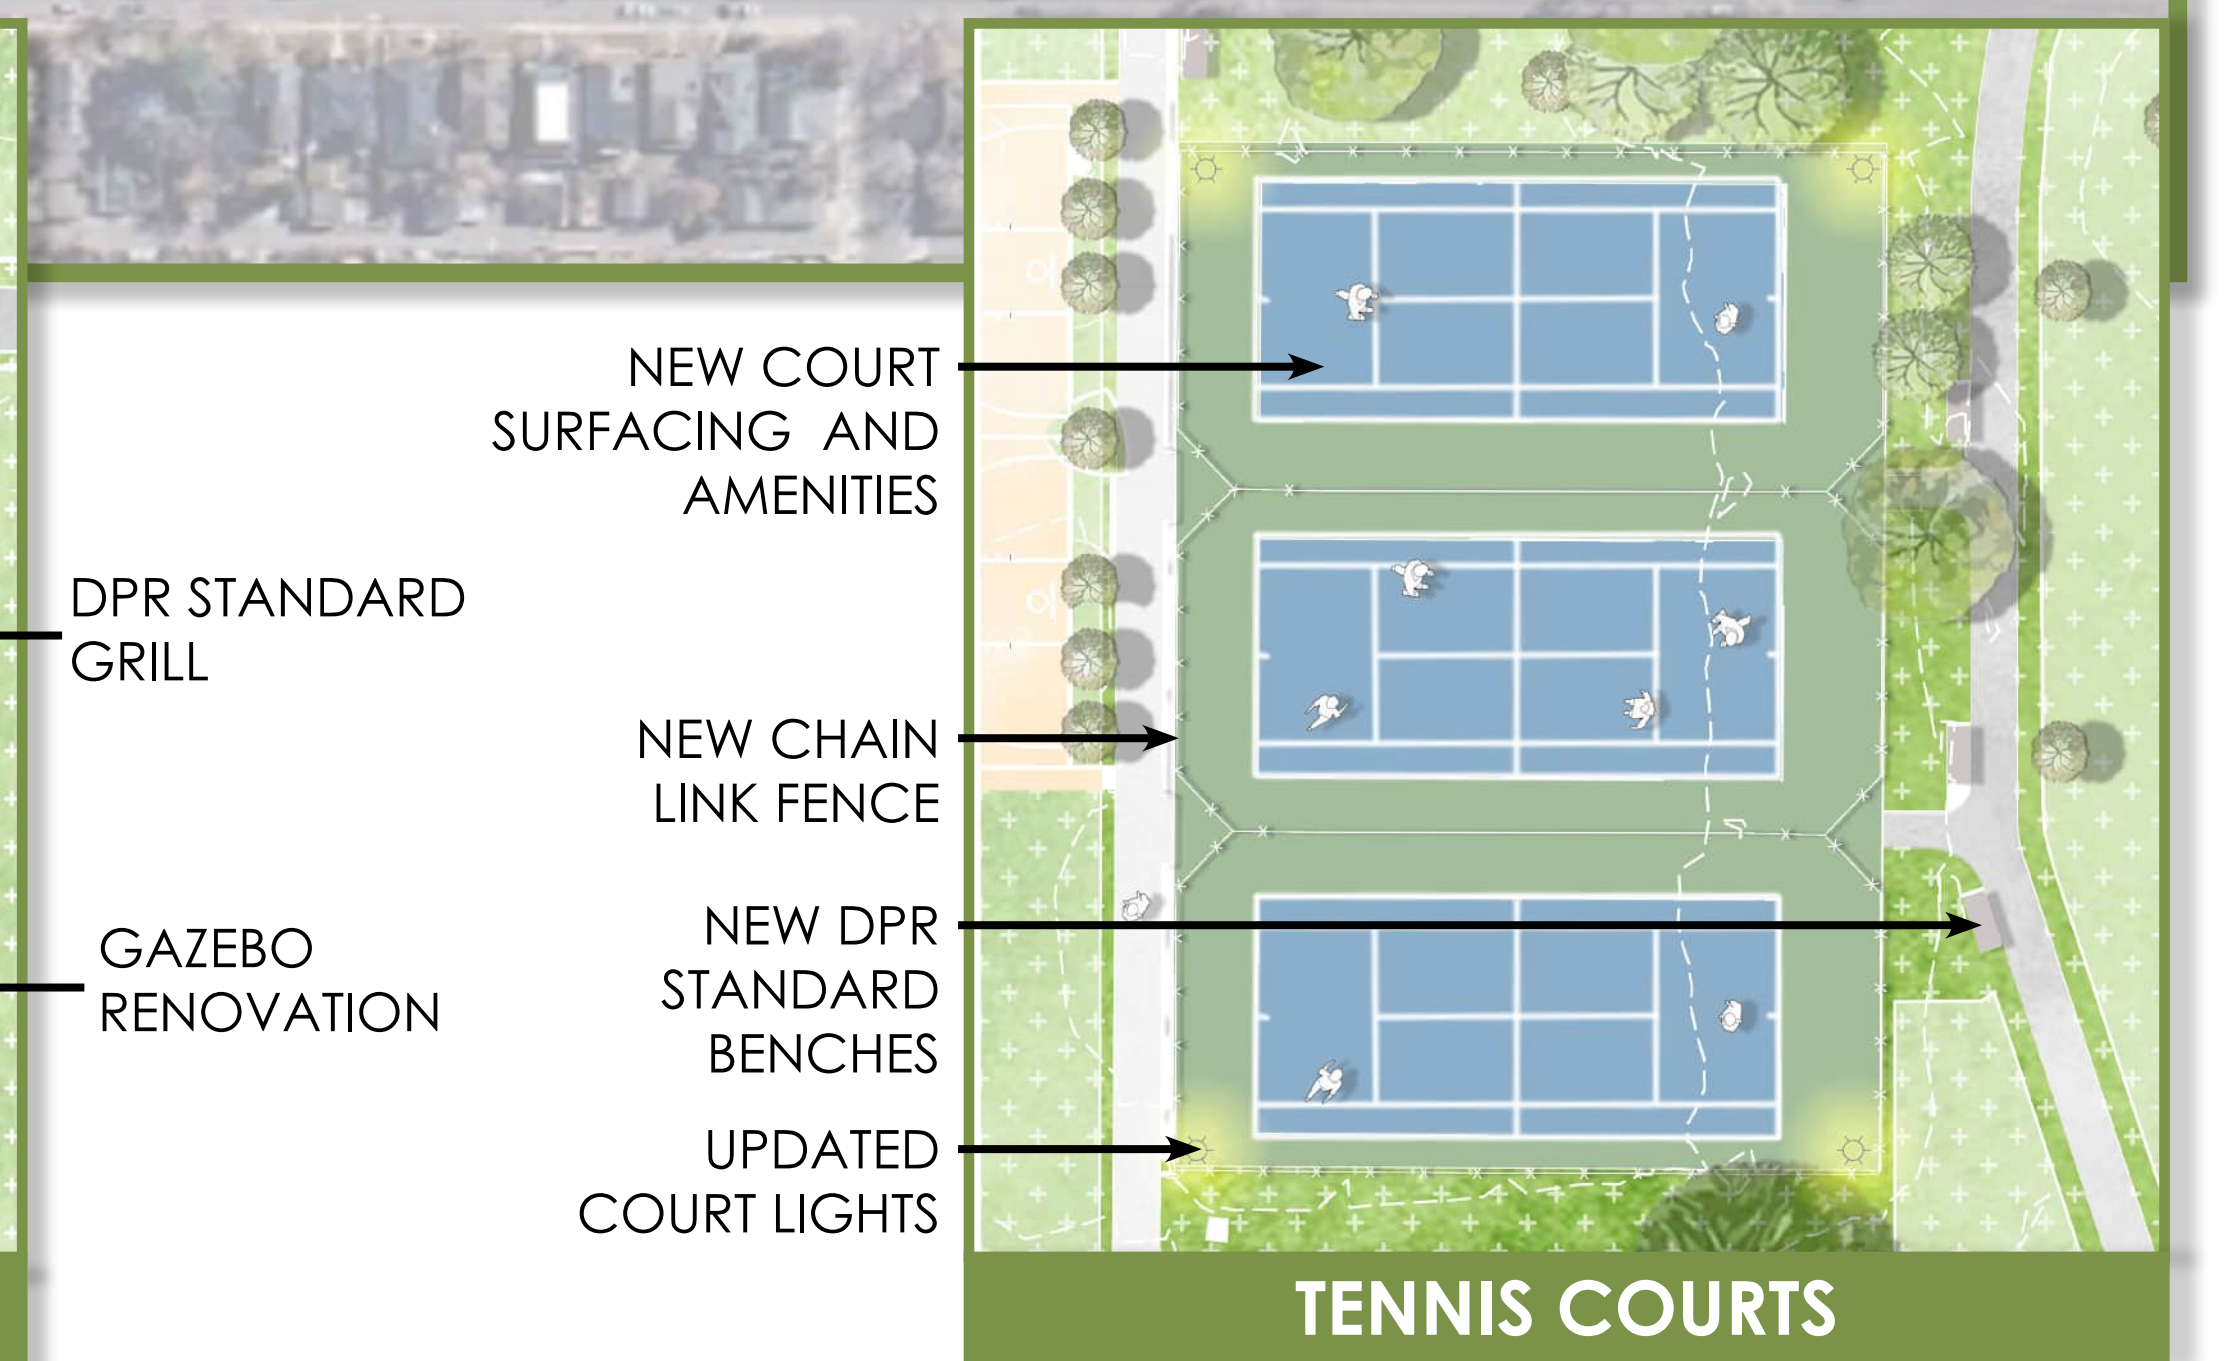

- NEW COURT SURFACING AND AMENITIES
- NEW CHAIN LINK FENCE
- NEW DPR STANDARD BENCHES
- UPDATED COURT LIGHTS
- GAZEBO RENOVATION

0 15 30 60