


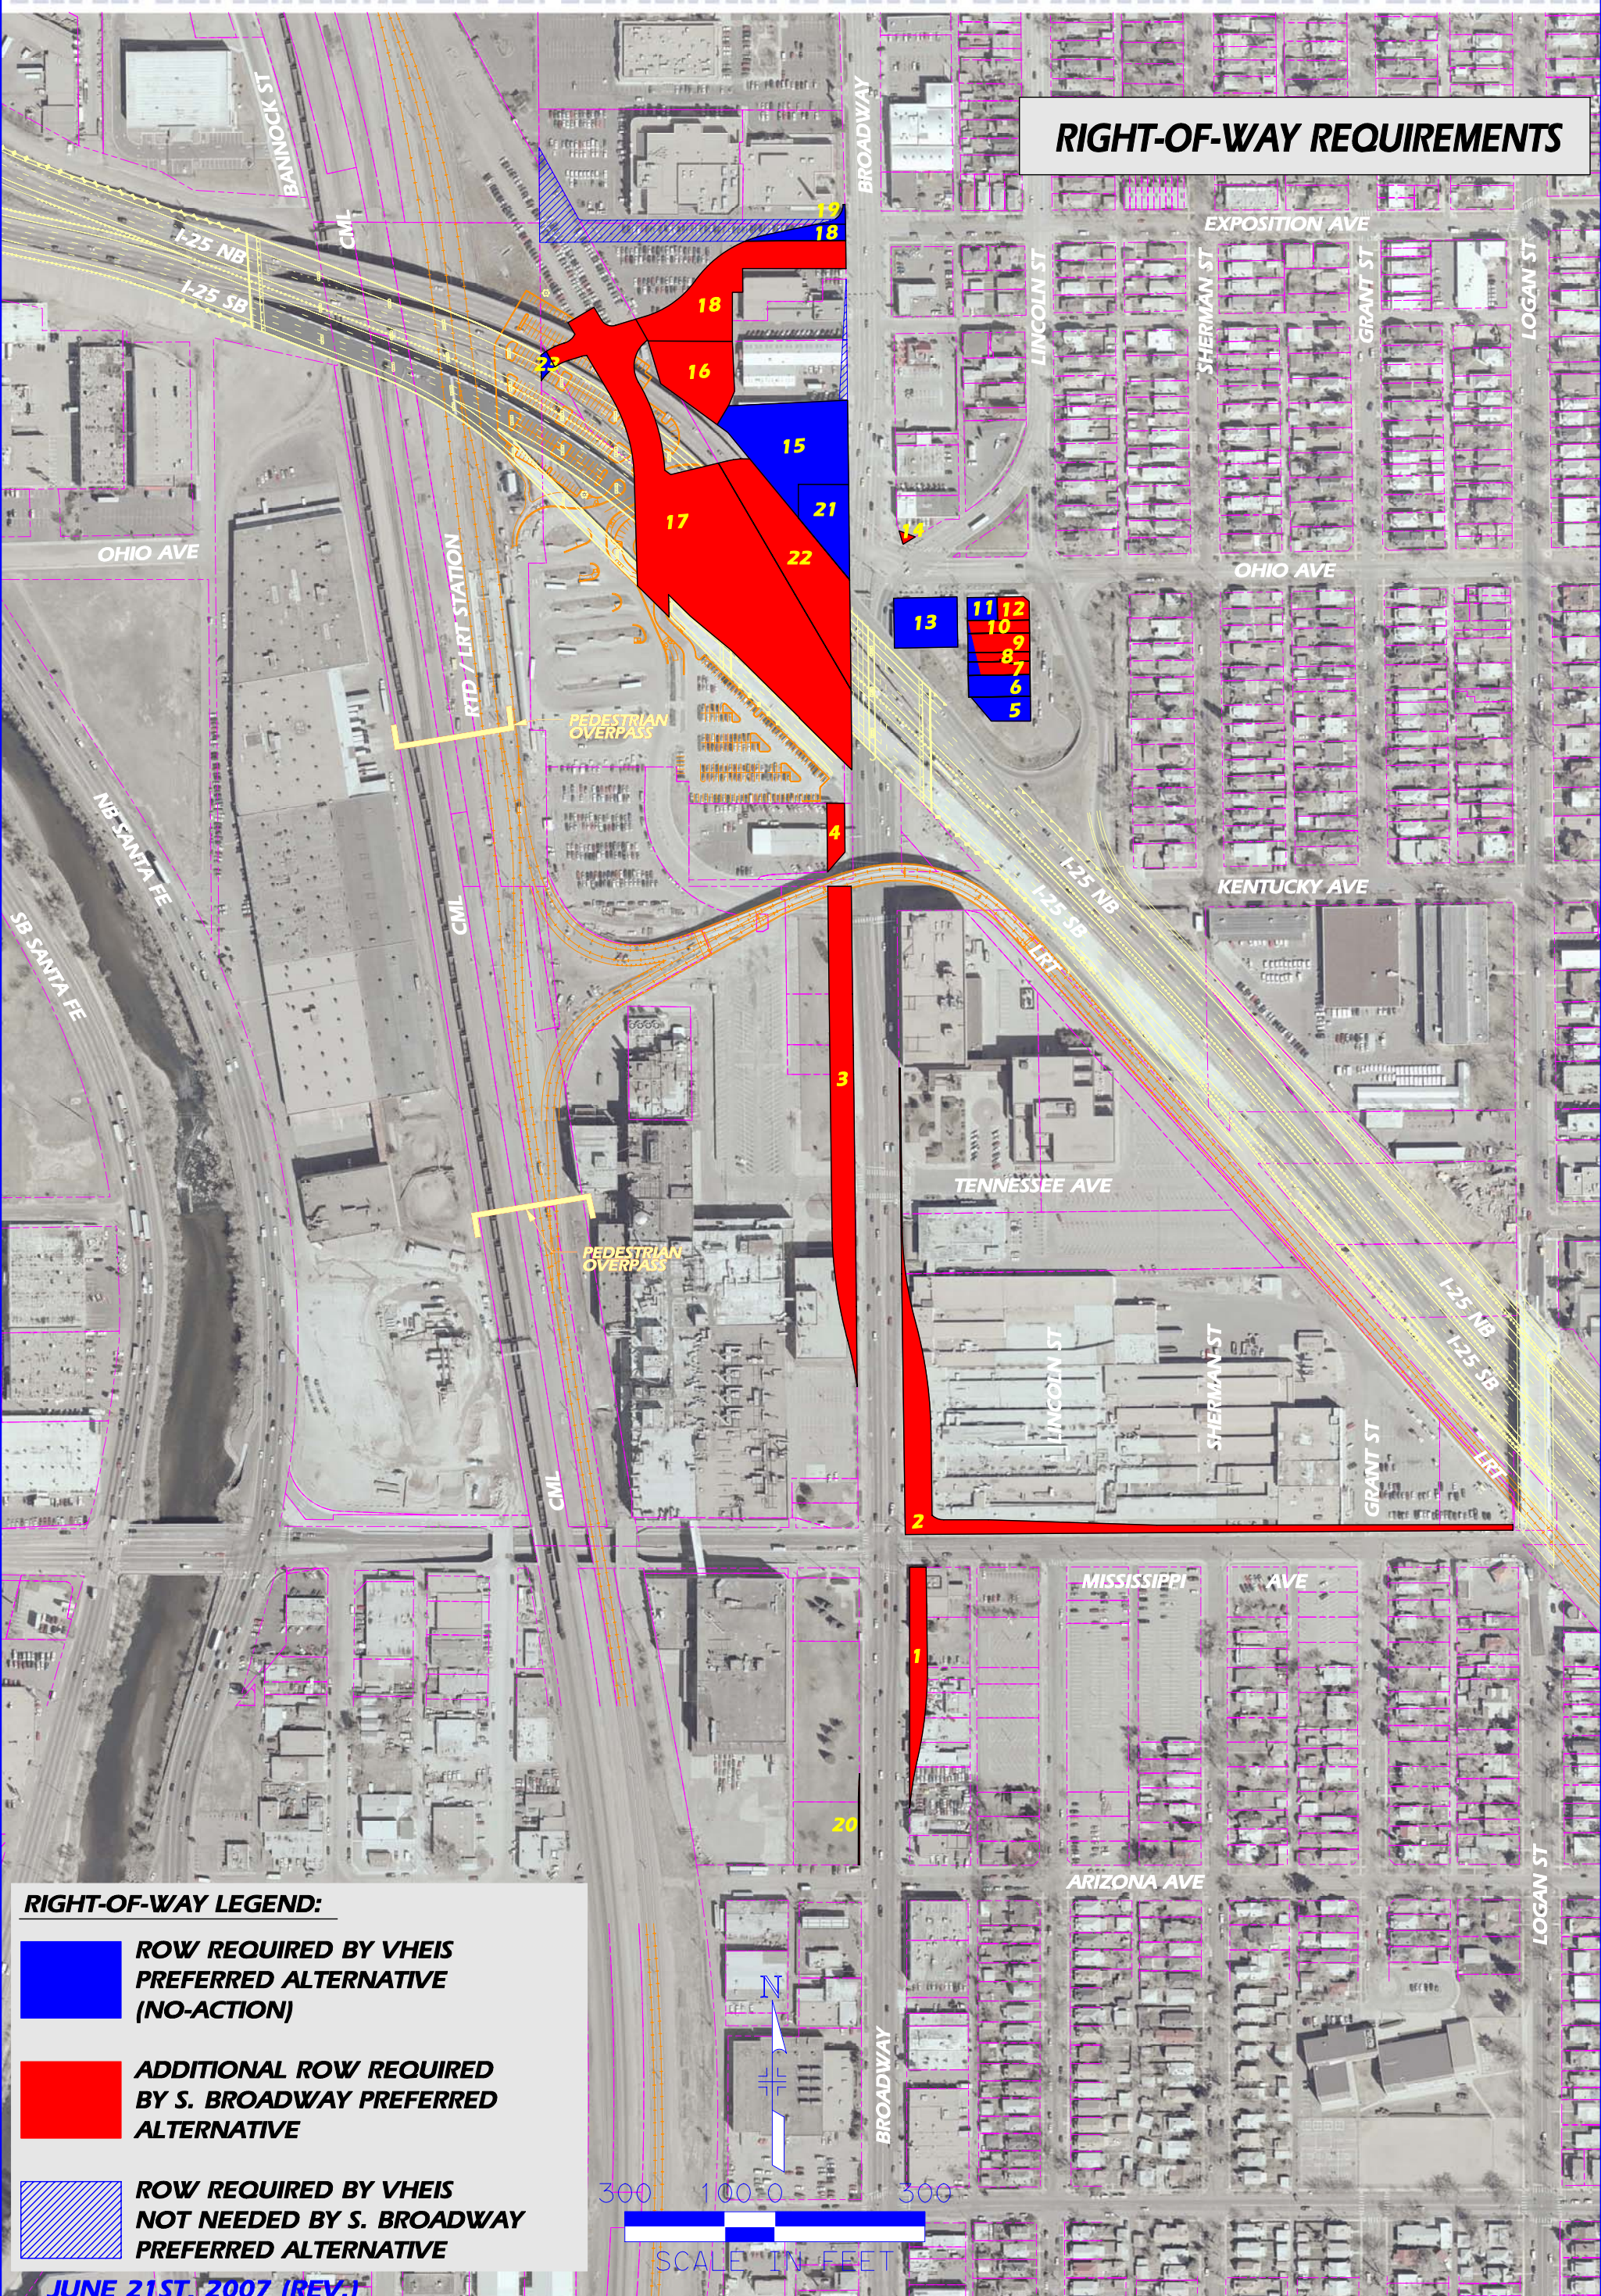

RIGHT-OF-WAY REQUIREMENTS



RIGHT-OF-WAY LEGEND:

- ROW REQUIRED BY VHEIS PREFERRED ALTERNATIVE (NO-ACTION)
- ADDITIONAL ROW REQUIRED BY S. BROADWAY PREFERRED ALTERNATIVE
- ROW REQUIRED BY VHEIS NOT NEEDED BY S. BROADWAY PREFERRED ALTERNATIVE

