

# Concept Diagrams


## Park Access

BEFORE



- PARK ACCESS
- FENCE

AFTER

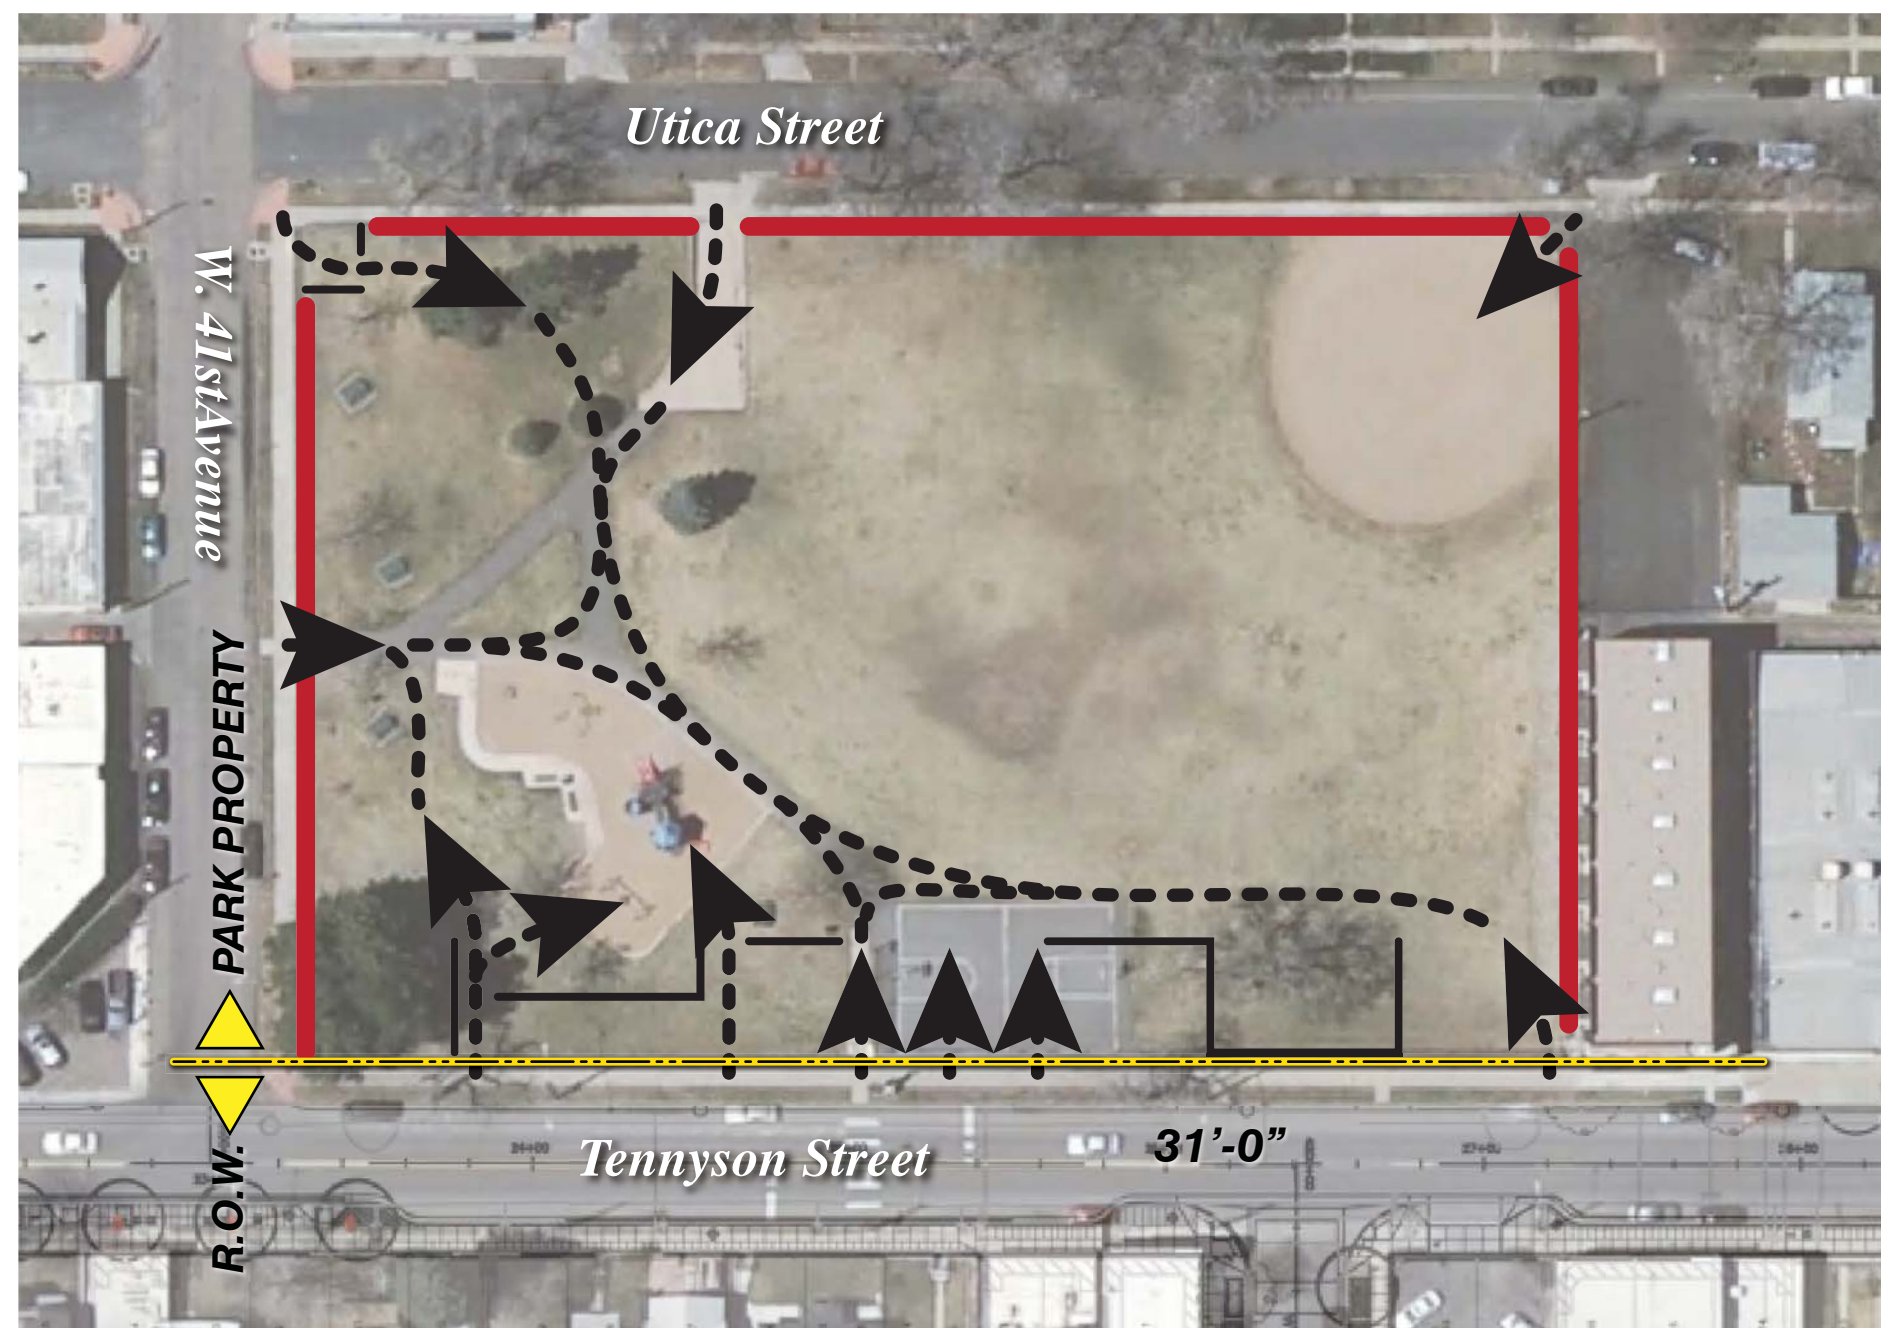

- LOW WALL
- PARK ACCESS
- FENCE

## Park Utilization




- UNDER-UTILIZED AREAS
- FENCE
- PARK ACCESS




- PROGRAMMED
- UNPROGRAMMED
- LOW WALL
- FENCE
- PARK ACCESS

## Tennyson Street Edge

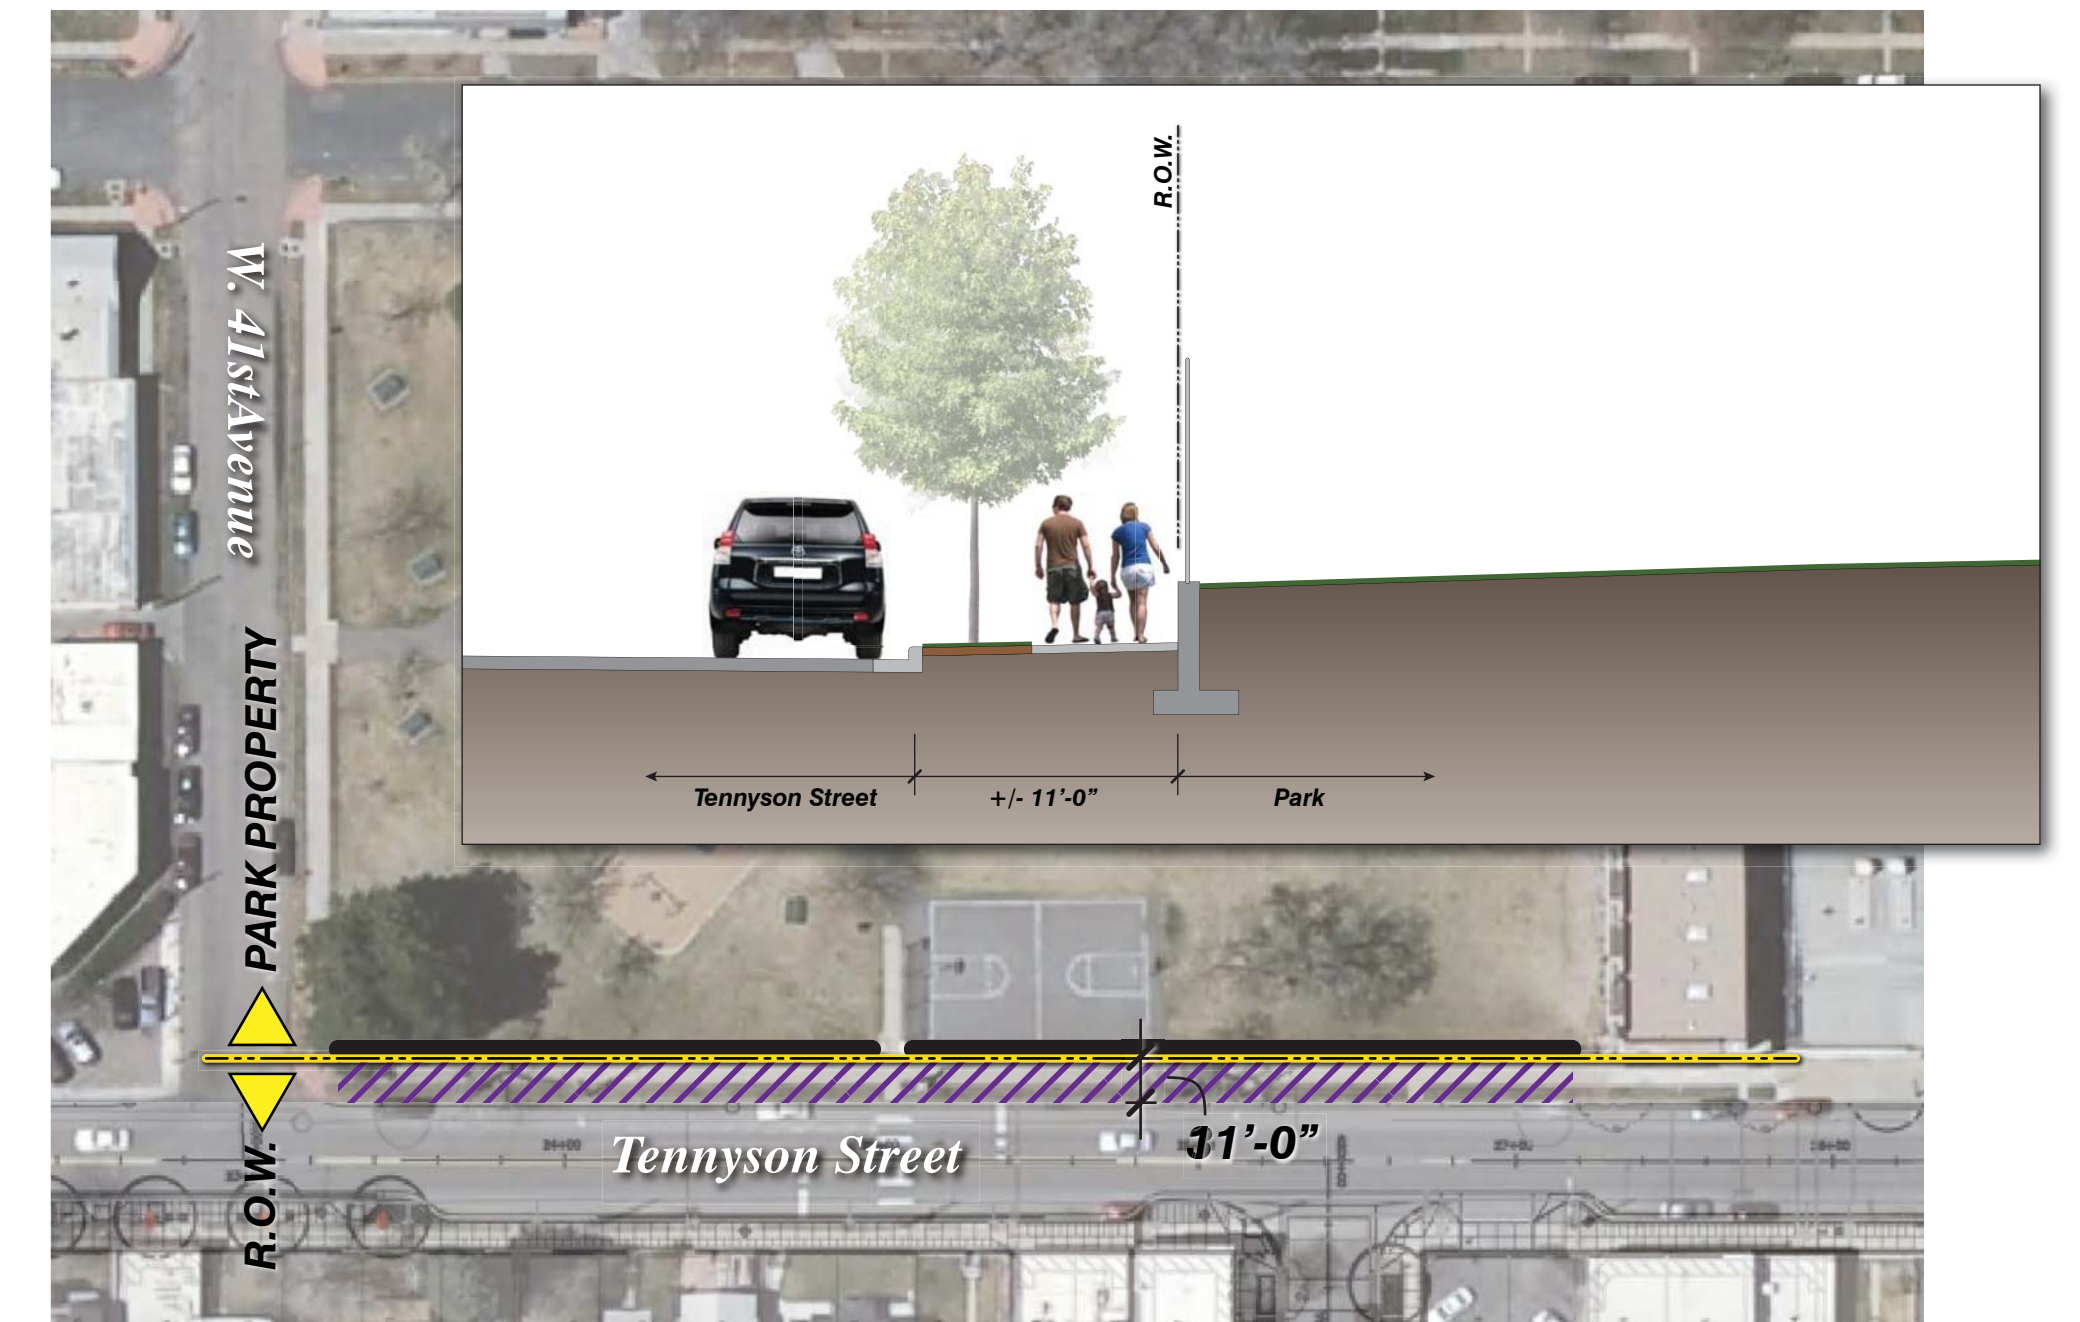

- TENNYSON STREET EDGE
- FENCE

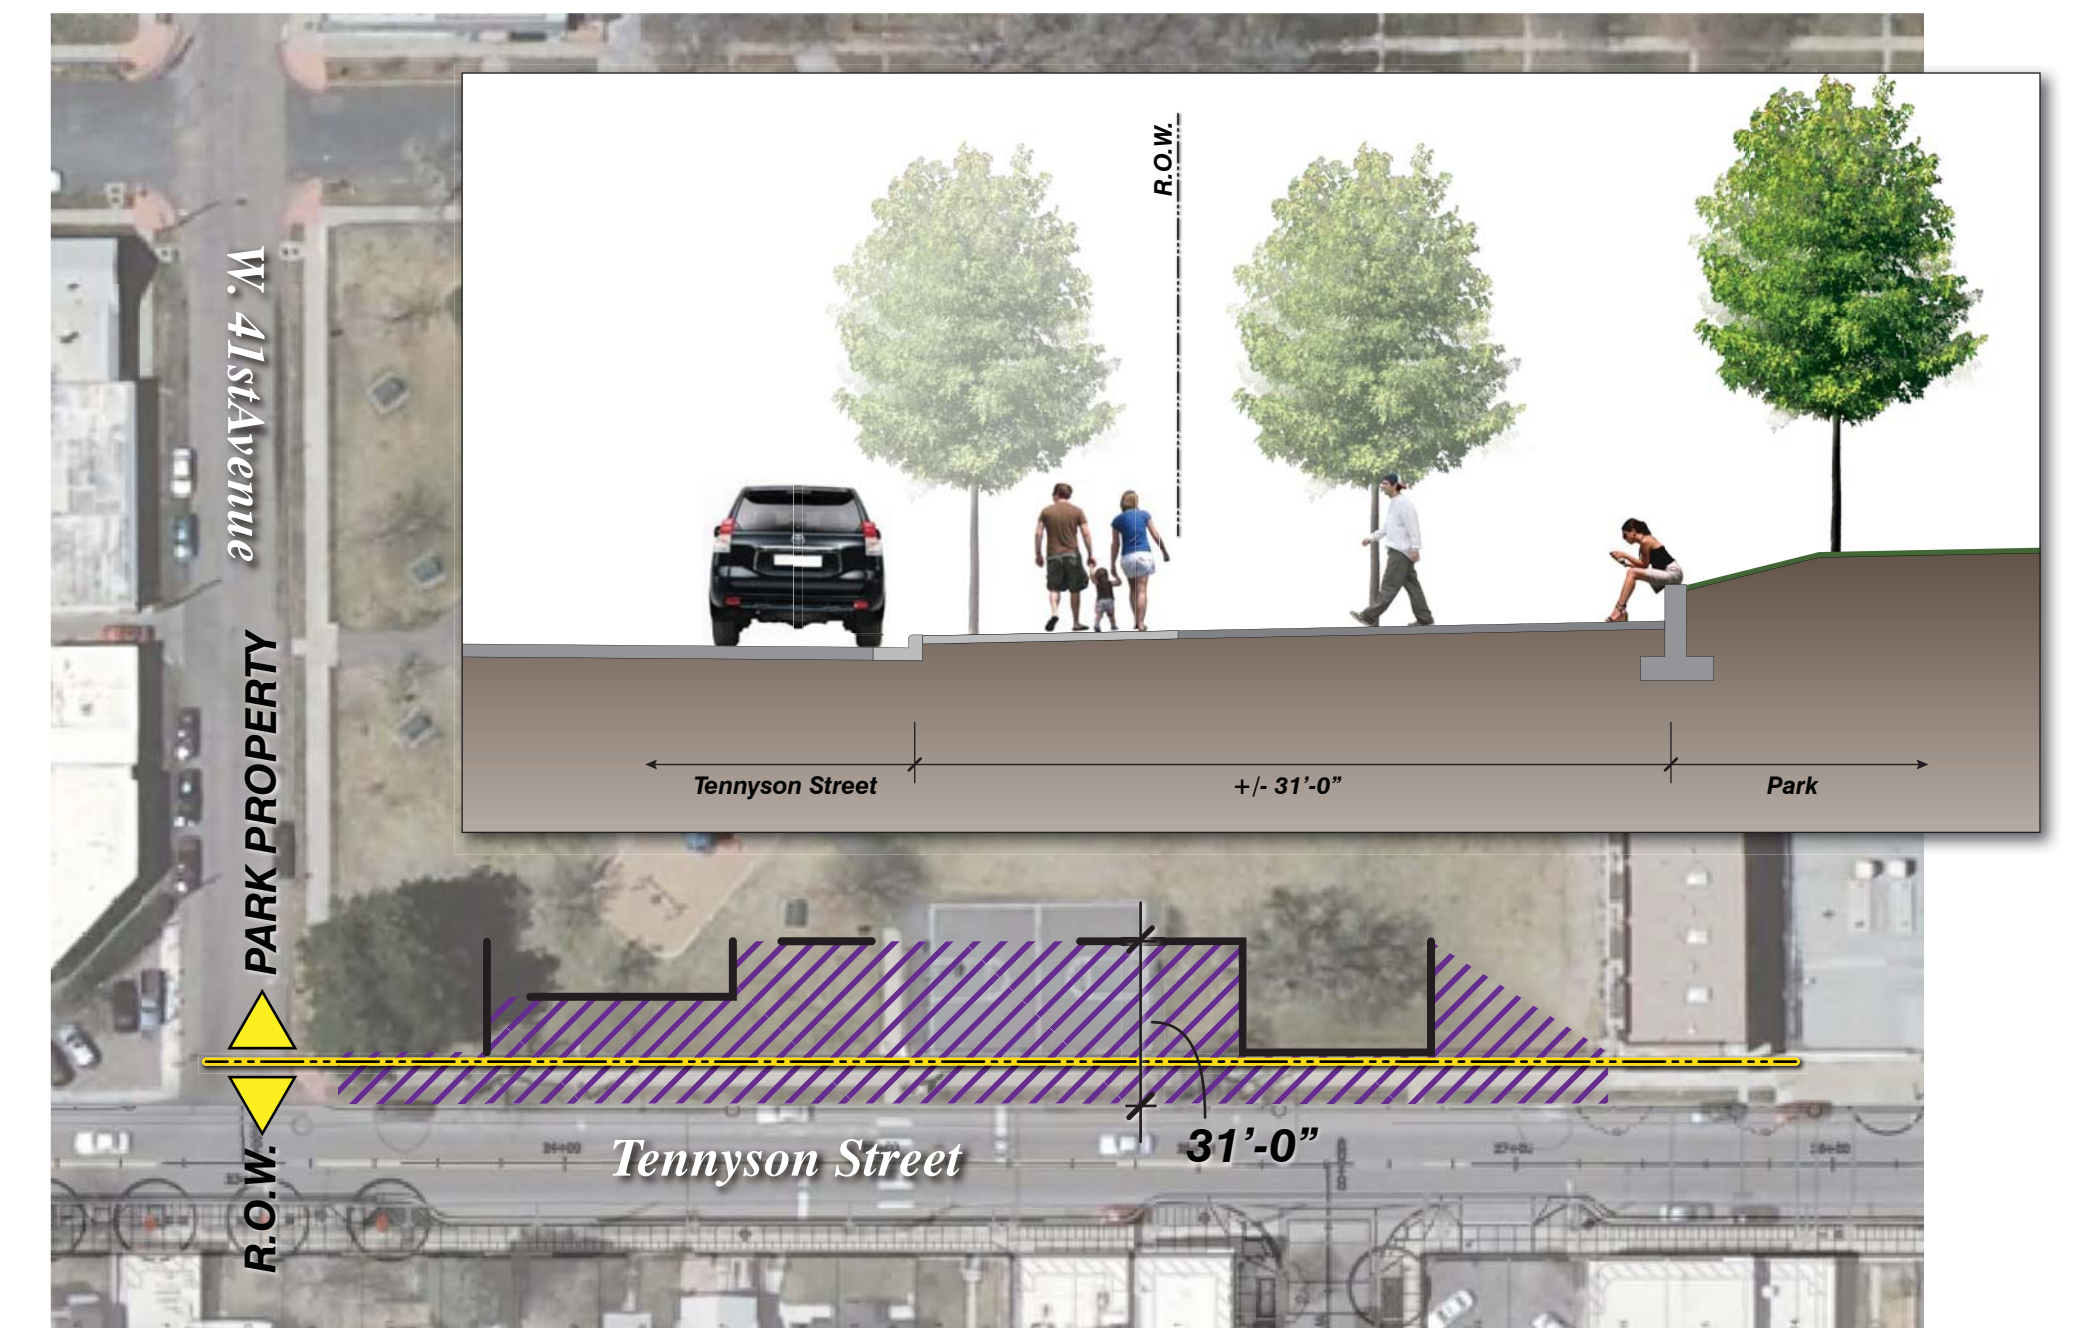

- TENNYSON STREET EDGE
- LOW WALL