


TREE PROTECTION AREA

The area inside a perimeter established at the Critical Root Zone (CRZ). The CRZ is equal to the dripline, furthest extent of tree canopy, or is equal to one foot radially from the tree for every one inch of trunk diameter at breast height (DBH= 4.5' above soil line), or whichever is greater.

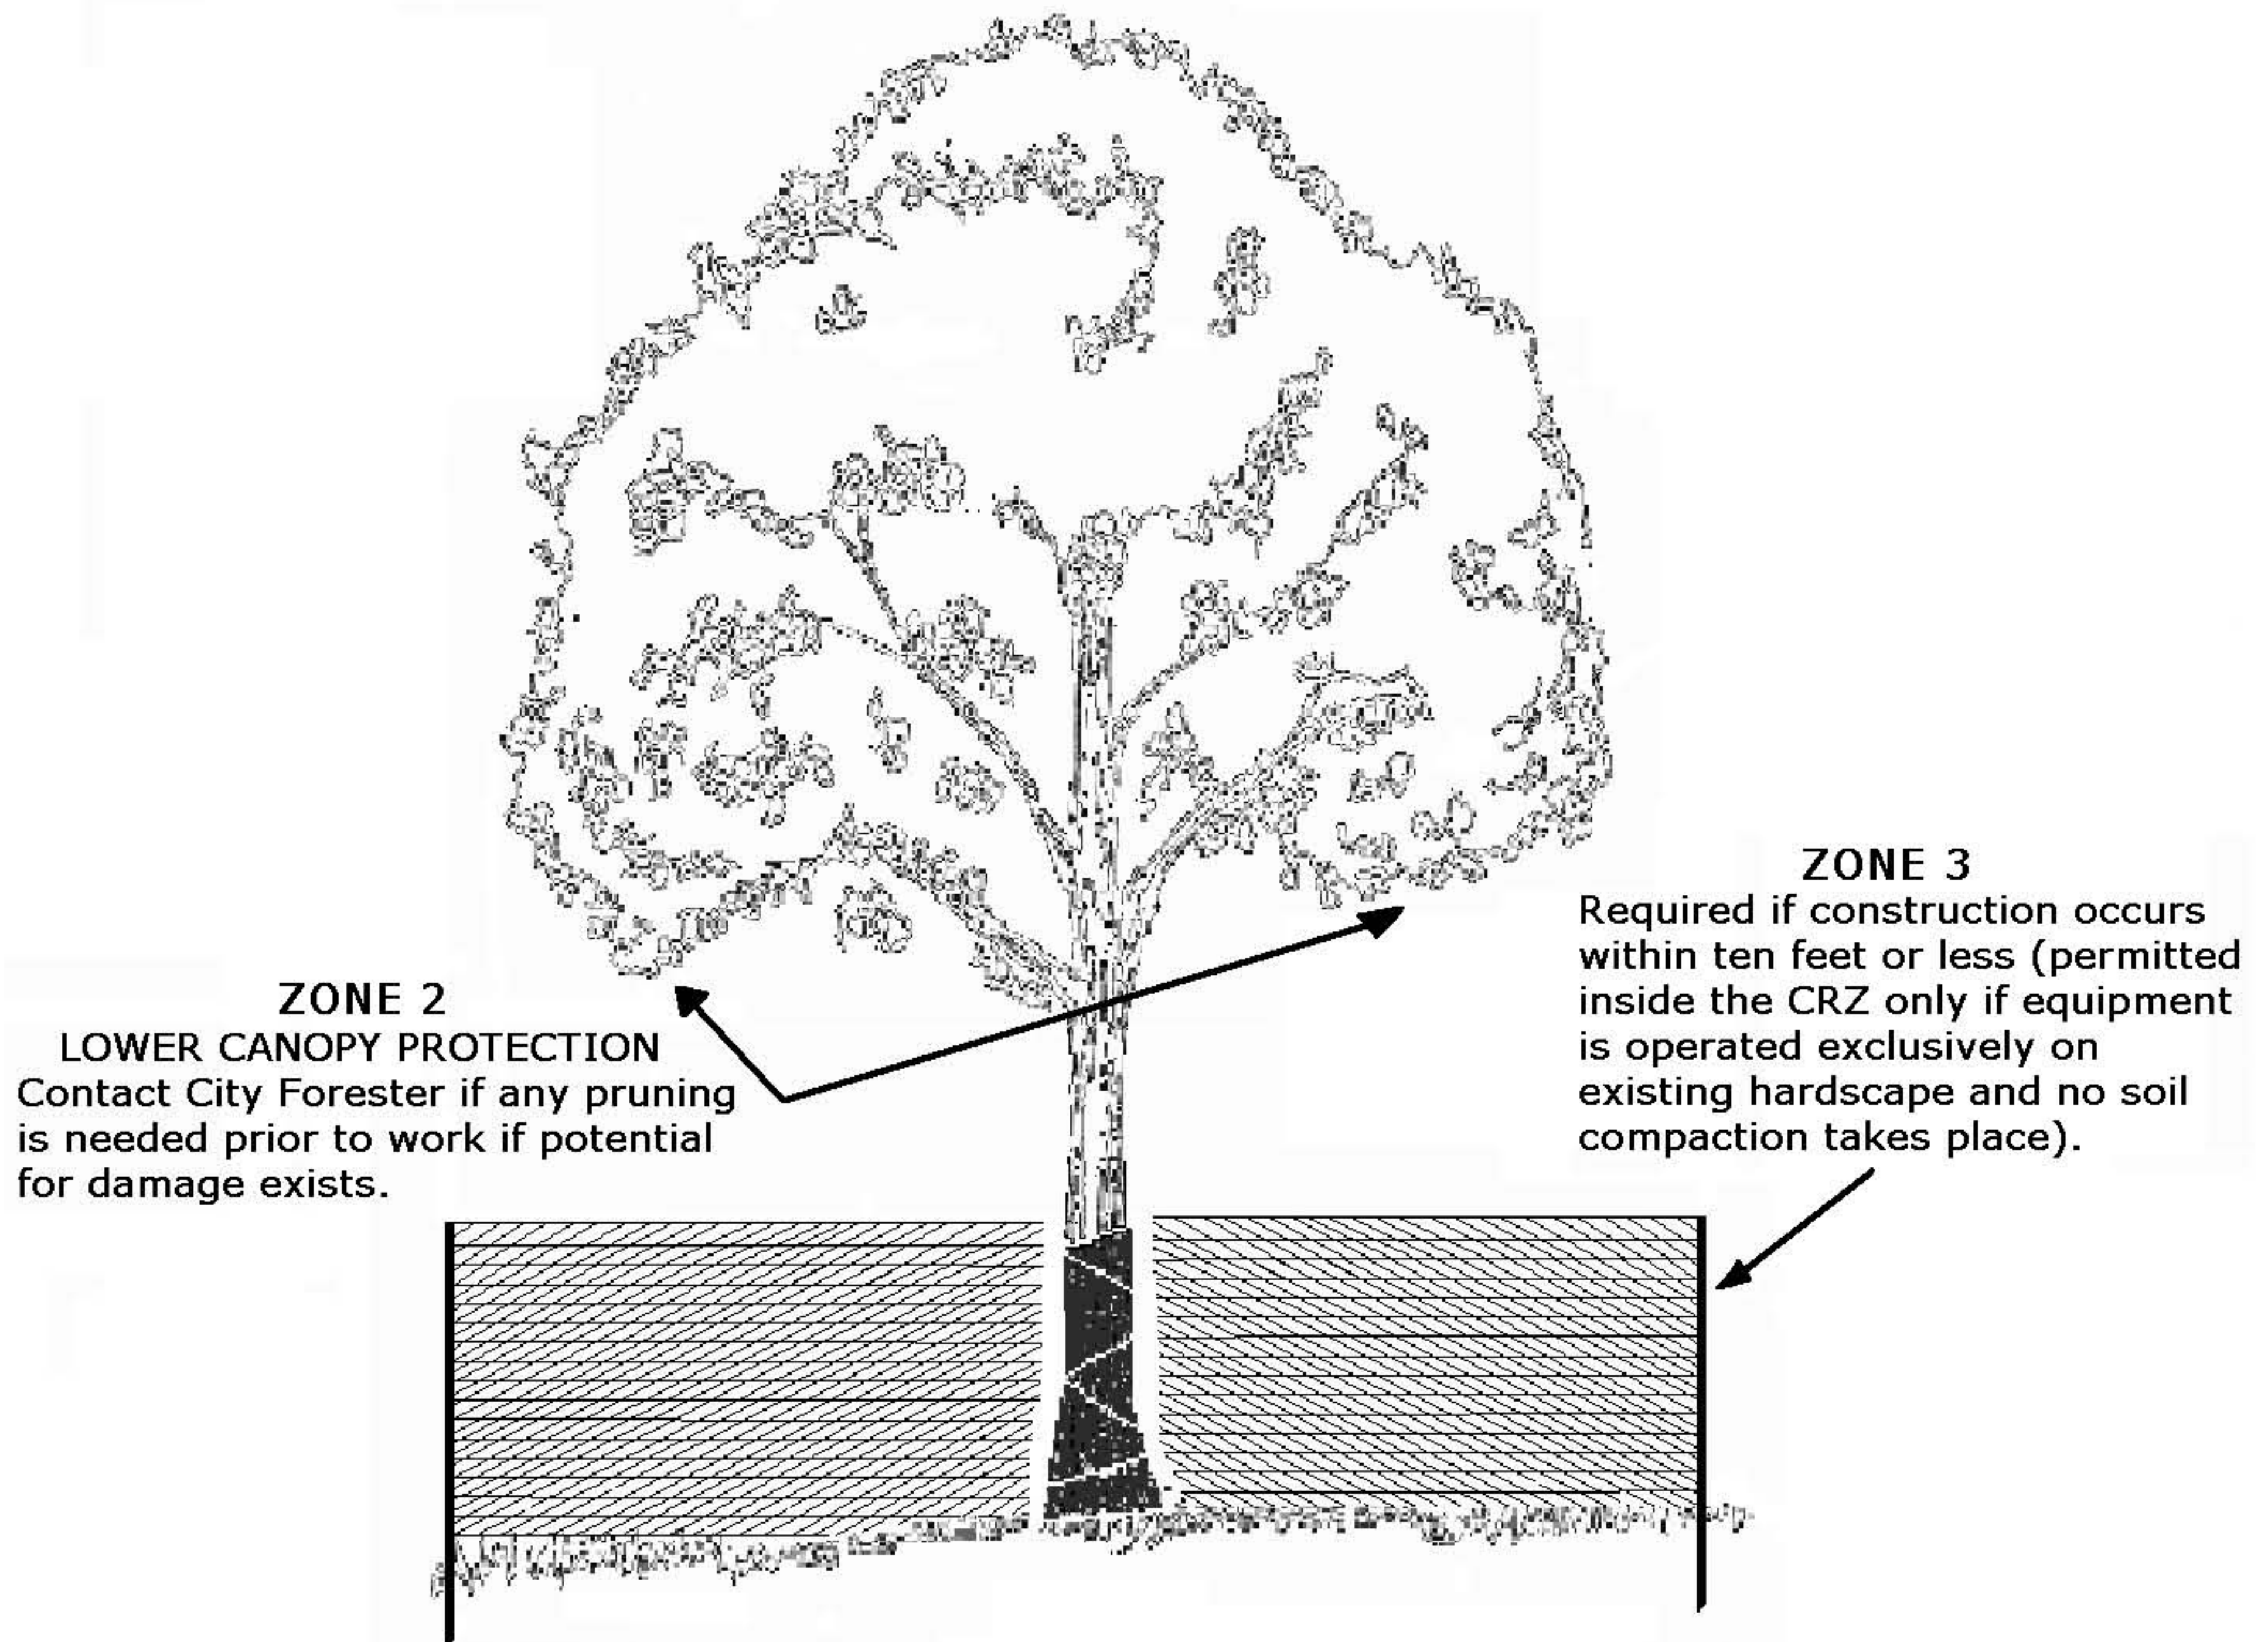

ZONE 2

LOWER CANOPY PROTECTION
Contact City Forester if any pruning is needed prior to work if potential for damage exists.

ZONE 3

Required if construction occurs within ten feet or less (permitted inside the CRZ only if equipment is operated exclusively on existing hardscape and no soil compaction takes place).

ZONE 1

← Extends through entire tree protection area. →

Any digging, excavating, trenching, changing of grade, or other actions that may potentially impact the rooting environment must be authorized by the City Forester prior to work commencement. Work within the CRZ must take place in accordance with the conditions established by the City Forester.

NOTES

- Fencing height must be a minimum of 48"
- Attach "Tree Protection Area" signs to fencing every 50'
- The Tree Protection Area shall not be modified or removed prior to consent of the City Forester
- Materials, debris, equipment, and site amenities shall not be stored within the Tree Protection Area
- Entrance to the Tree Protection Area is not permitted without consent of the City Forester

REVISIONS	MARK	BULLETIN	DATE	PREPARED BY DENVER FORESTRY PARKS & RECREATION DEPARTMENT	CITY OF DENVER 201 W. COLFAX AVE DENVER, COLORADO 80202	STANDARD DETAIL FOR TREE PROTECTION AREA	NOT TO SCALE
							DATE: 11/25/08 DIAGRAM F-9