


LEGEND


- Pedestrian Crossing Improvement Locations
- Buffered Bike Lane
- Destination
- No Parking
- Parking Allowed

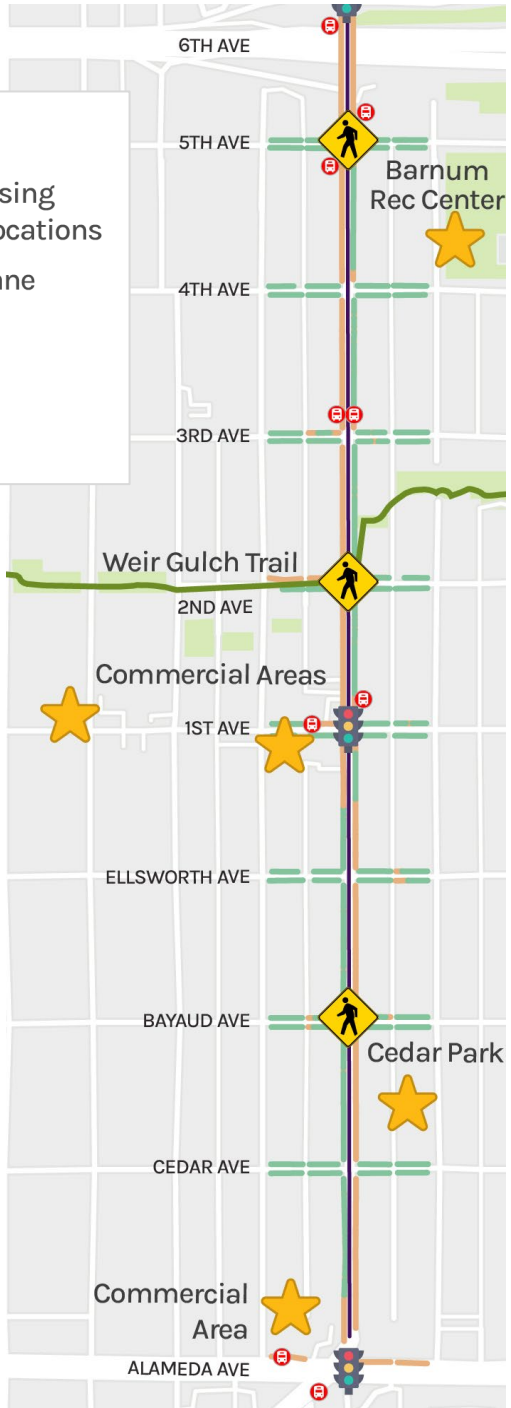

A

A: Buffered Bike Lane

Parking retained on east side

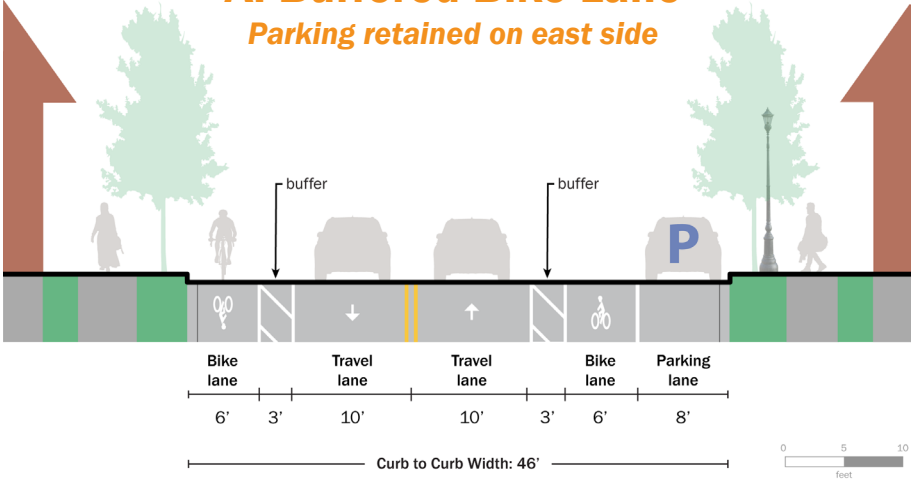

B

B: Buffered Bike Lane

Parking retained on west side

